


Approved
 for Surveyor General
 Date 2016-06-08

BOUNDARY DATA		
	SIDES METRES	DIRECTIONS
AB	242.76	221 49 10
BC	64.93	309 22 40
CD	245.15	42 58 40
DA	49.93	131 49 10

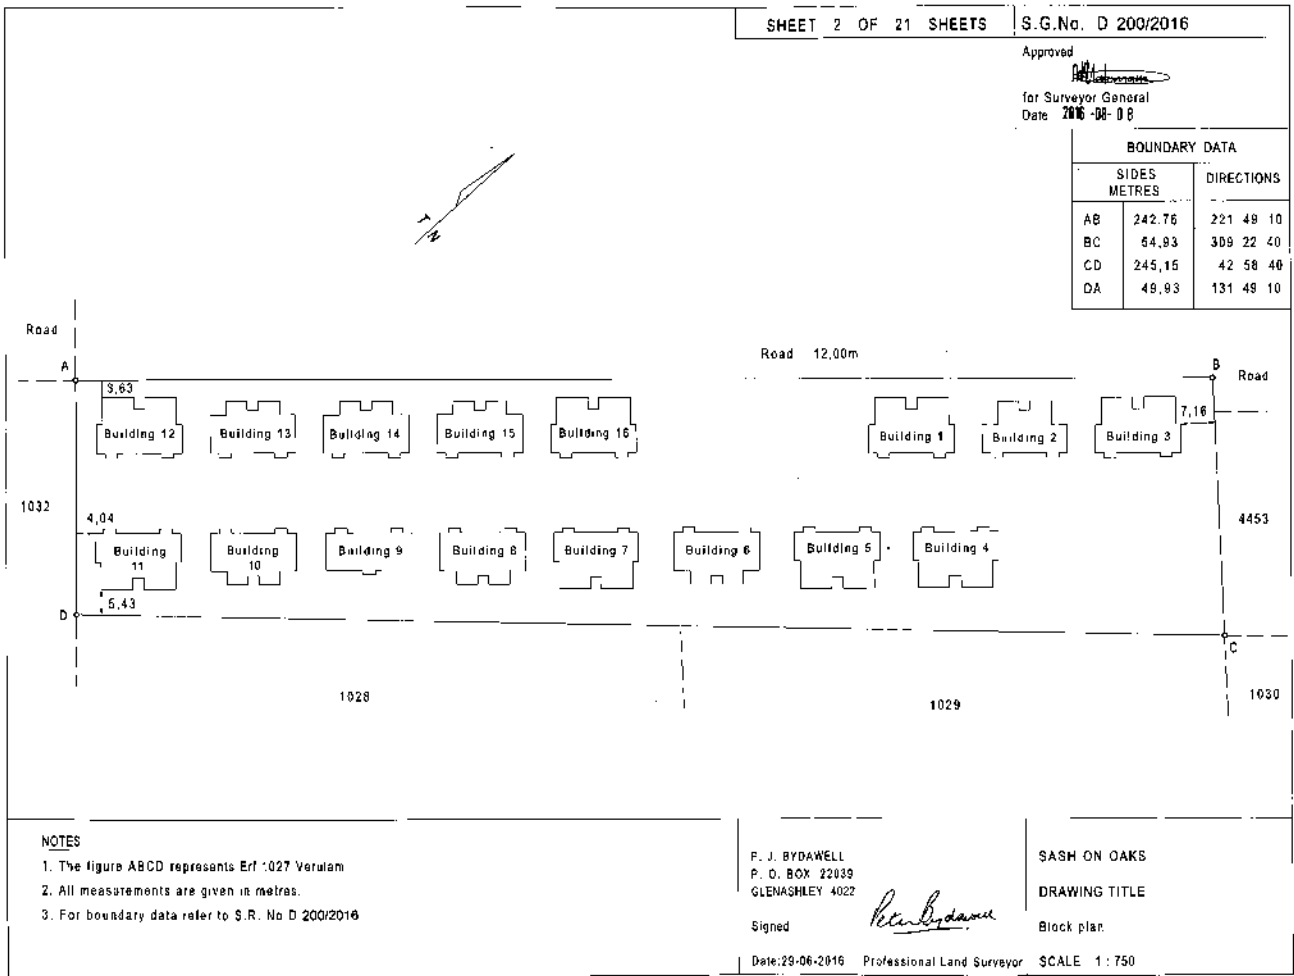

NOTES

1. The figure ABCD represents Erf :027 Verulam
2. All measurements are given in metres.
3. For boundary data refer to S.R. No D 200/2016

F. J. BYDAWELL
 P. O. BOX 22039
 GLENASHLEY 4022

Signed

F. J. Bydowell

Date:29-06-2016 Professional Land Surveyor


SASH ON OAKS





DRAWING TITLE

Block plan.

SCALE 1 : 750

S

Approved

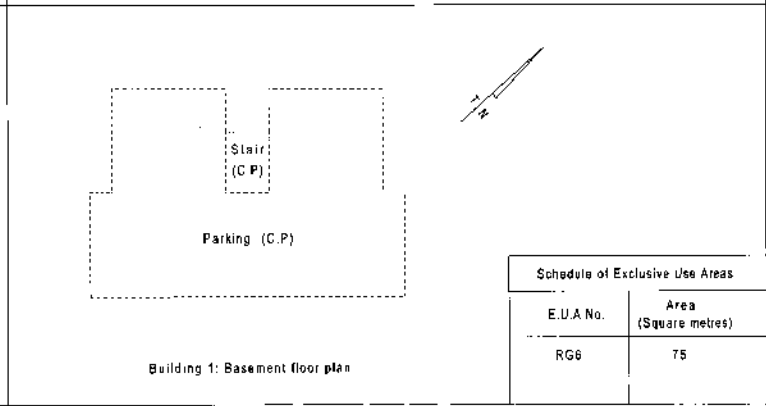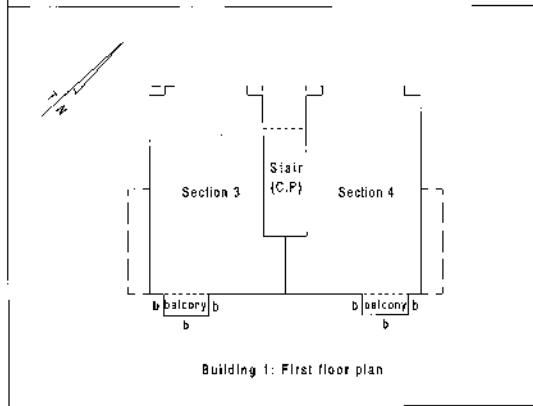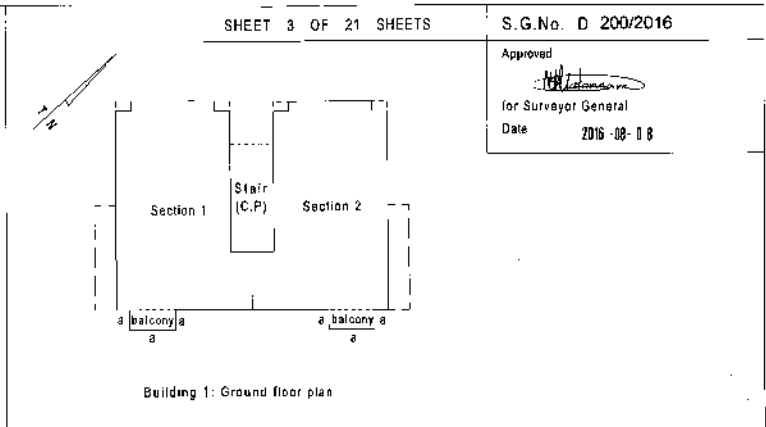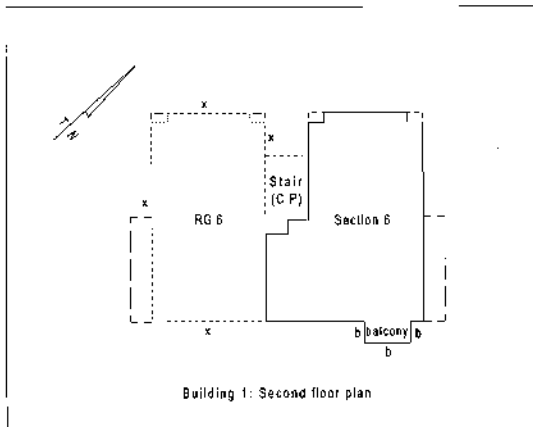 for Surveyor General
 Date 2016-08-08




Schedule of Exclusive Use Areas	
E.U.A. No.	Area (Square metres)
RG6	75

NOTES


1. For participation quotas see sheets 19 to 21.
2. The section extends to edge of concrete slab at a.
3. The section extends to edge of aluminium frame at b.
4. C.P. denotes common property and RG denotes Exclusive Use Roof Garden.
5. - - - - - denotes middle of parapet wall 1,10 metres high
6. ——— denotes position of building at basement level.


7. Exclusive Use Areas adjoining sections extend to the boundaries of sections.


P. J. BYDAWELL
 P. O. BOX 22039
 GLENASHLEY 4022

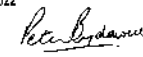Signed 
 Date: 29-08-2016 Professional Land Surveyor


SASH ON OAKS
 DRAWING TITLE
 Building 1: Basement, Ground, First and Second floor plan and layout of Exclusive Use Area on Second floor level.
 SCALE 1 : 200

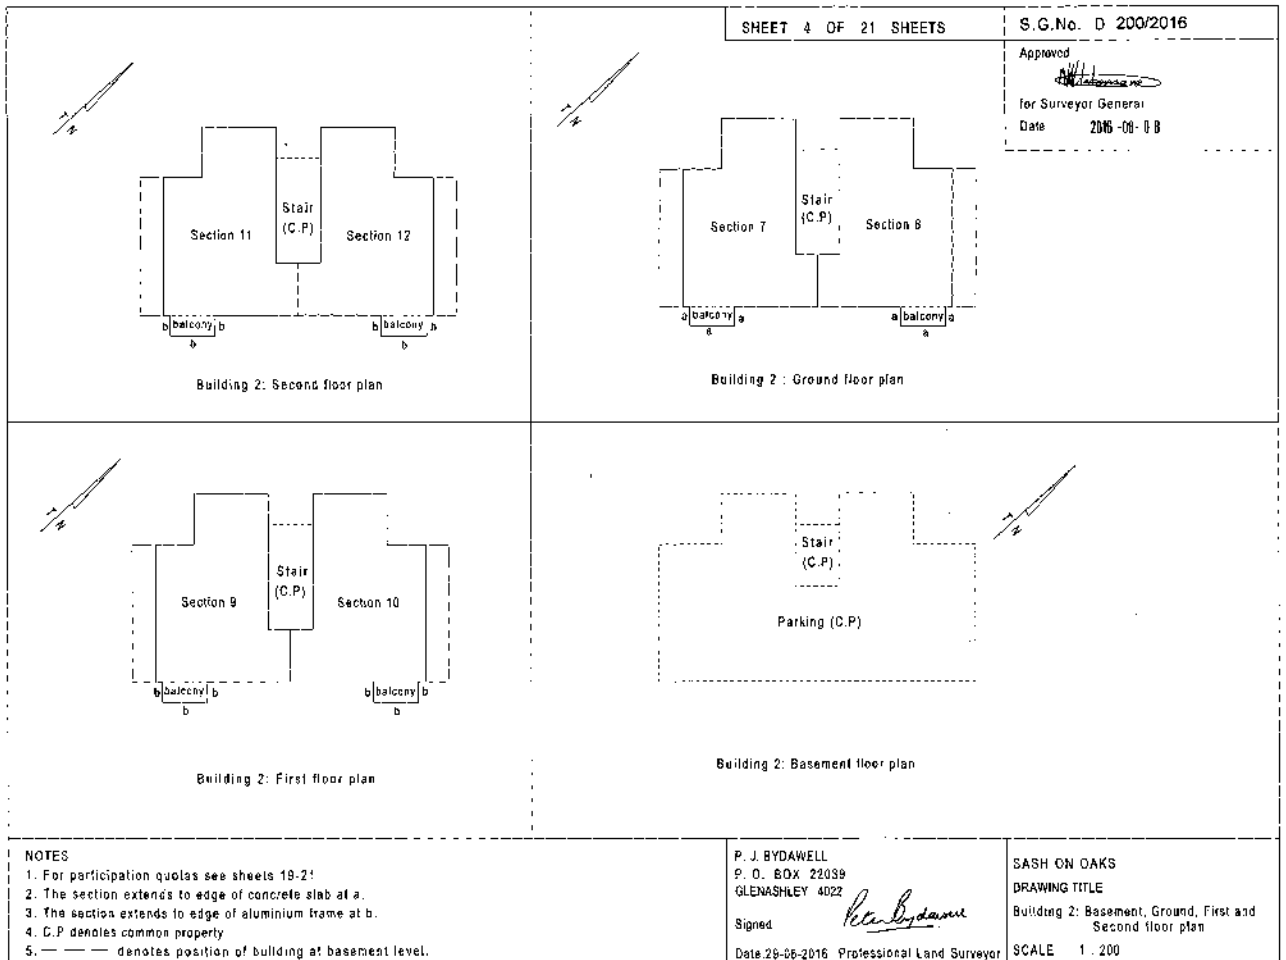

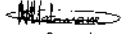
Approved

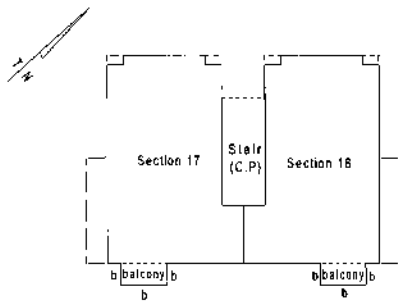 for Surveyor General
 Date 2016-06-08

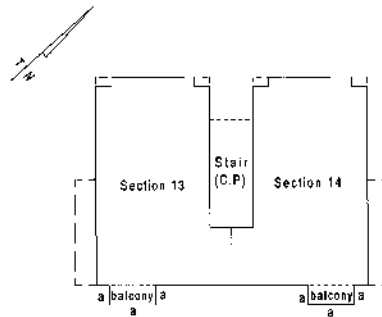


Building 3. Second floor plan

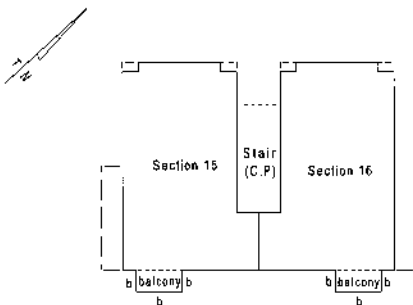

Building 3. Ground floor plan



Building 3. First floor plan

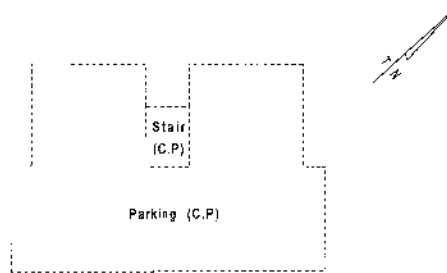

Building 3. Basement floor plan

NOTES

1. For participation quotas see sheets 19-21
2. The section extends to edge of concrete slab at a.
3. The section extends to edge of aluminium frame at b.
4. C.P. denotes common property.
5. — — — denotes position of building at basement level.

P. J. BYDAWELL
 P. O. BOX 22039
 GLENASHLEY 4022

Signed







Date: 29-06-2016 Professional Land Surveyor

SASH ON OAKS
 DRAWING TITLE

Building 3: Basement, Ground, First and
 Second floor plan

SCALE 1 : 200

Approved
[Signature]
 for Surveyor General
 Date 2016-06-08

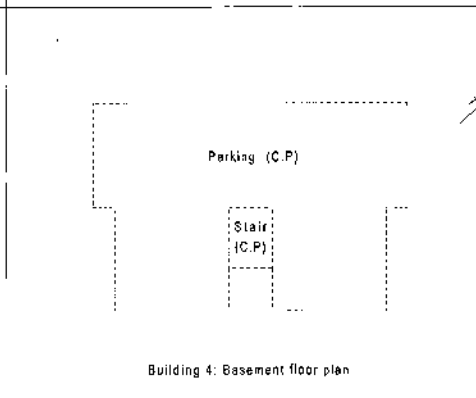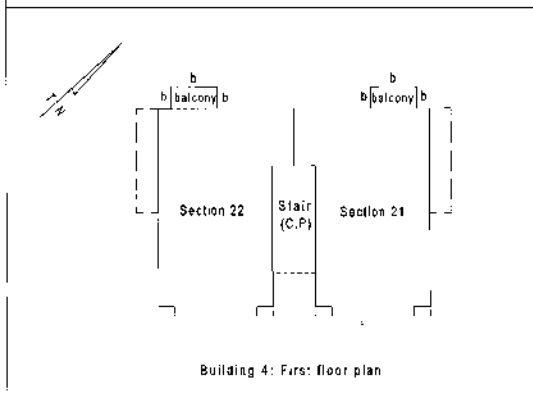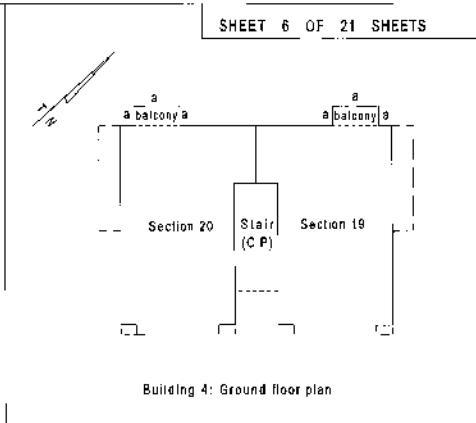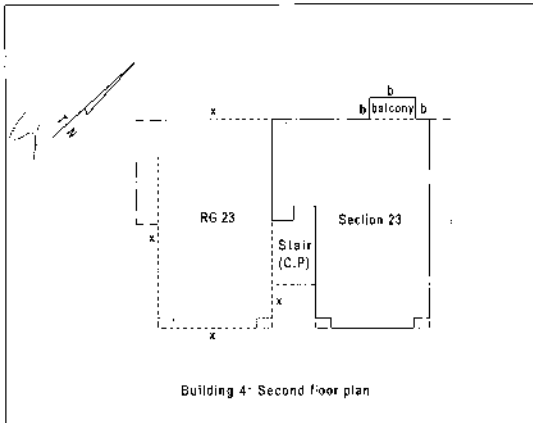

Schedule of Exclusive Use Areas	
E.U.A No.	Area (Square metres)
RG23	76

NOTES

1. For participation quotas see sheets 19 to 21.
2. The section extends to edge of concrete slab at a.
3. The section extends to edge of aluminium frame at b
- 4 C P denotes common property and RG denotes Exclusive Use Roof Garden.
5.x denotes middle of parapet wall 1,10 metres high.
6. --- denotes position of building at basement level.

7. Exclusive Use Areas adjoining sections extend to the boundaries of the sections.

P. J BYDAWELL
 P. O. BOX 22039
 GLENASHLEY 4022

Signed

[Signature]

Date:29-06-2016. Professional Land Surveyor


SASH ON OAKS

DRAWING TITLE


Building 4: Basement, Ground, First and Second floor plan and layout of Exclusive Use Area on Second floor level.

SCALE 1 : 200


Approved
 for Surveyor General
 Date 2016-06-08

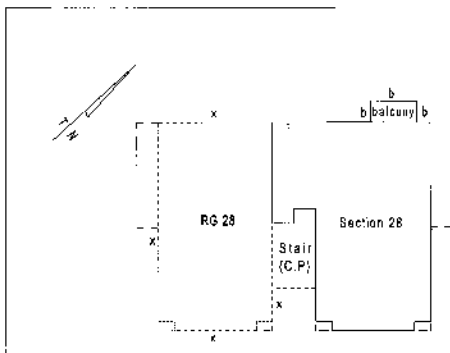


Building 5: Second floor plan

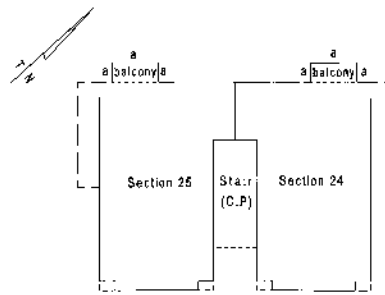

Building 5: Ground floor plan

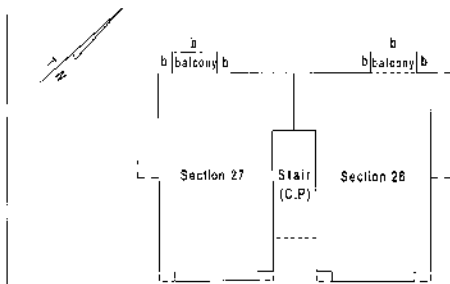

Building 5: First floor plan

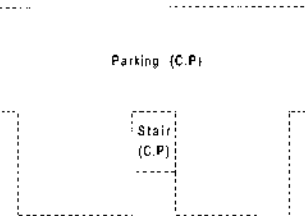

Building 5: Basement floor plan

Schedule of Exclusive Use Areas	
E.U.A No.	Area (Square metres)
RG28	76

NOTES

1. For participation quotas see sheets 19 to 21.
2. The section extends to edge of concrete slab at a.
3. The section extends to edge of aluminium frame at b.
4. C.P denotes common property and RG denotes Exclusive Use Roof Garden.
5. - - - - - denotes middle of parapet wall 1,10 metres high.
6. - - - - - denotes position of building at basement level.

7. Exclusive Use Areas adjoining sections extend to the boundaries of the sections.

P. J. BYDAWELL
 P. O. BOX 22039
 GLENASHLEY 4022

Signed


Date: 29-06-2016 Professional Land Surveyor


SASH ON OAKS

DRAWING TITLE


Building 5: Basement, Ground, First and Second floor plan and layout of Exclusive Use Area on Second floor level.

SCALE 1 : 200

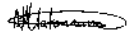
Approved

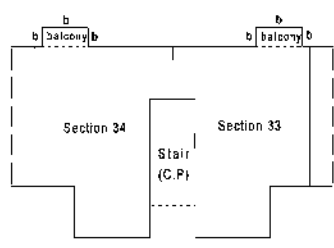 for Surveyor General
 Date 2016-08-08

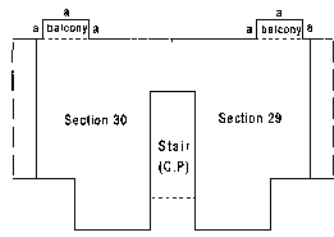


Building 6: Second floor plan

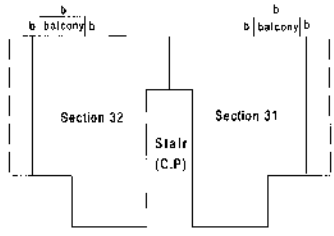

Building 6: Ground floor plan



Building 6: First floor plan

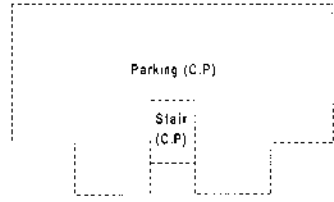


Building 6: Basement floor plan

NOTES

1. For participation quotas see sheets 19-21
2. The section extends to edge of concrete slab at a.
3. The section extends to edge of aluminium frame at b.
4. C.P denotes common property
5. - - - denotes position of building at basement level.

P. J. BYDANELL
 P. O. BOX 22039
 GLENASHLEY 4022

Signed

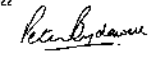


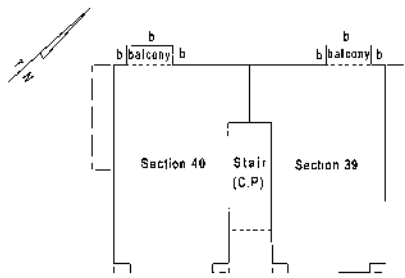
Date: 29-08-2016 Professional Land Surveyor

SASH ON OAKS
 DRAWING TITLE


Building 6: Basement, Ground, First and
 Second floor plan

SCALE 1 : 200


Approved

 for Surveyor General
 Date 2016-08-08

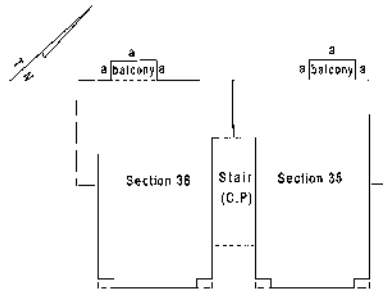


Building 7: Second floor plan

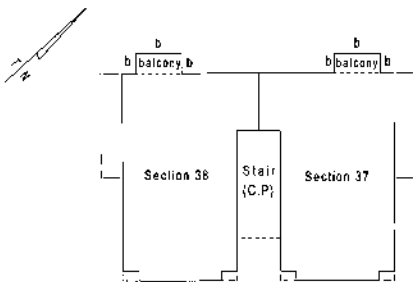

Building 7: Ground floor plan



Building 7: First floor plan

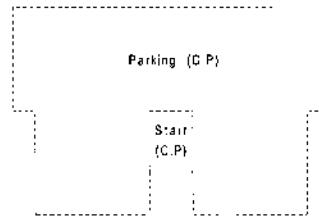

Building 7: Basement floor plan

NOTES

1. For participation quotas see sheets 19-21
2. The section extends to edge of concrete slab at a.
3. The section extends to edge of aluminium frame at b.
4. C.P denotes common property.
5. --- denotes position of building at basement level.

P. J. BYDAWELL
 P. O. BOX 22839
 GLENASHLEY 4022

Signed



Date: 29-08-2016 Professional Land Surveyor

SASH ON OAKS
 DRAWING TITLE

Building 7: Basement, Ground, First and
 Second floor plan


SCALE 1 : 200

Approved


[Signature]

for Surveyor General


Date 2016-06-08

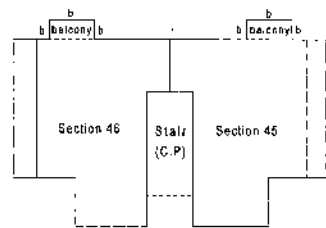


Building 8: Second floor plan

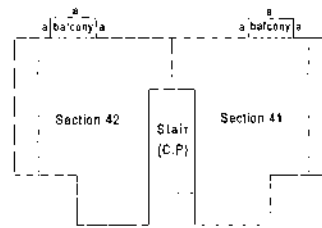

Building 8: Ground floor plan

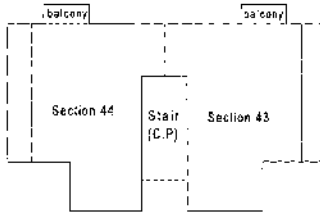

Building 8: First floor plan

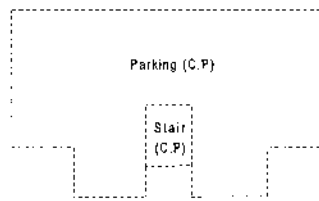

Building 8: Basement floor plan

NOTES

1. For participation quotas see sheets 19-21
2. The section extends to edge of concrete slab at a.
3. The section extends to edge of aluminium frame at b.
4. C.P. denotes common property.
5. — — — denotes position of building at basement level.

P. J. BYDAWELL
P. O. BOX 22039
GLENASHLEY 4022

Signed


[Signature]





Date: 29-06-2016 Professional Land Surveyor

SASH ON OAKS
DRAWING TITLE

Building 8: Basement, Ground, First and
Second floor plan

SCALE 1: 200

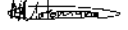Approved

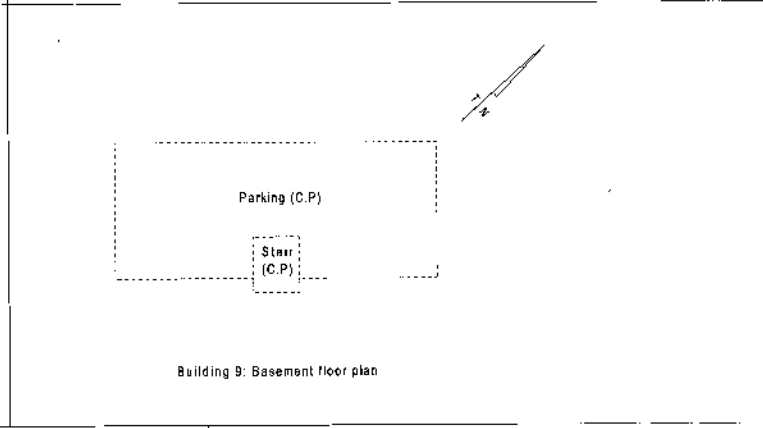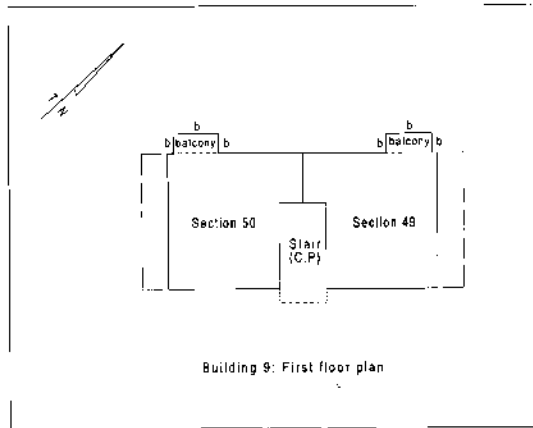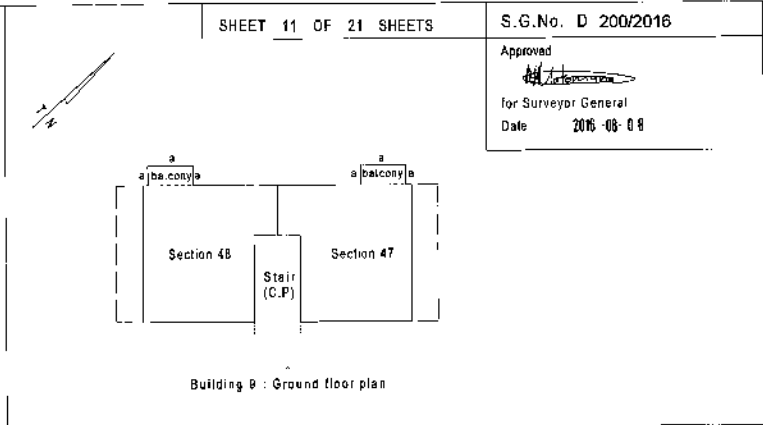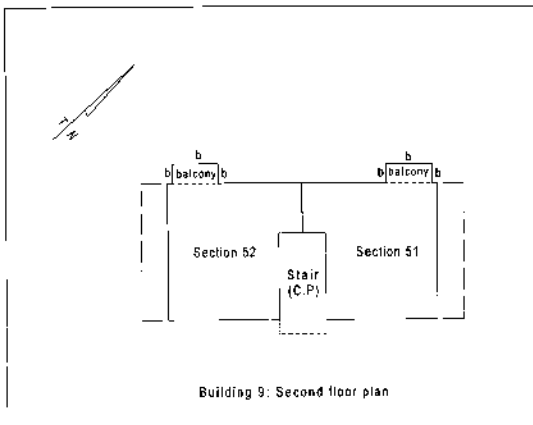 for Surveyor General
 Date 2016-08-08



NOTES

1. For participation quotas see sheets 19-21
2. The section extends to edge of concrete slab at a.
3. The section extends to edge of aluminium frame at b.
4. C.P. denotes common property
5. --- denotes position of building at basement level





P. J. BYDAWELL
 P. O. BOX 22039
 GLENASHLEY 4022

Signed 
 Date: 29-08-2016 Professional Land Surveyor

SASH ON OAKS
 DRAWING TITLE
 Building 9: Basement, Ground, First and
 Second floor plan
 SCALE 1 : 200

Approved

[Signature]
for Surveyor General
Date 2016-08-08

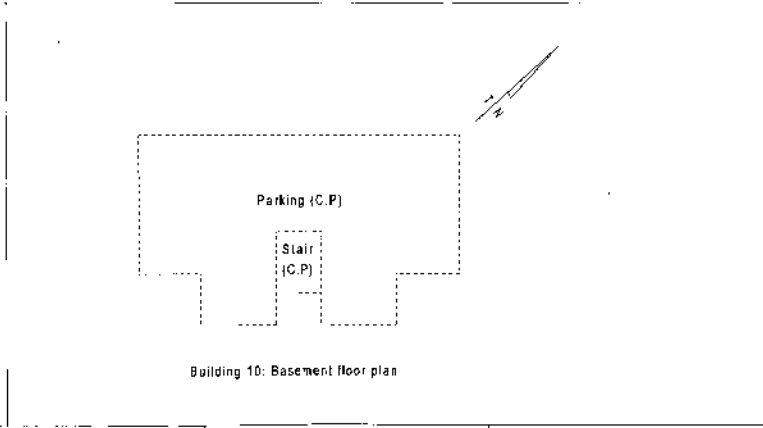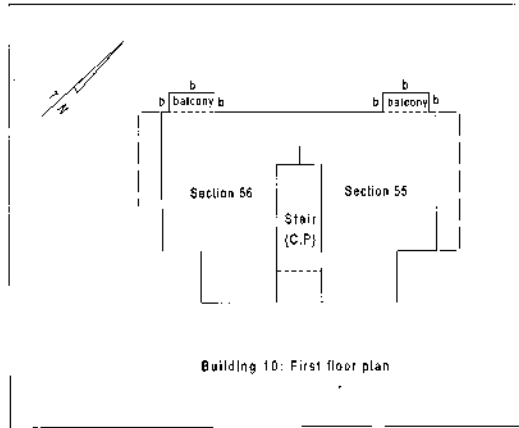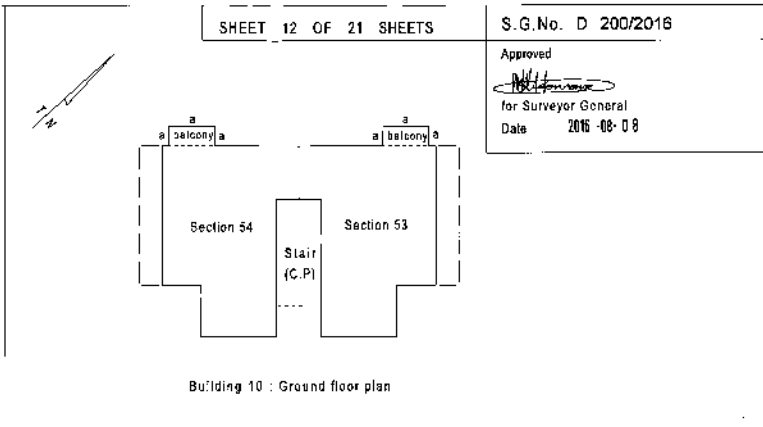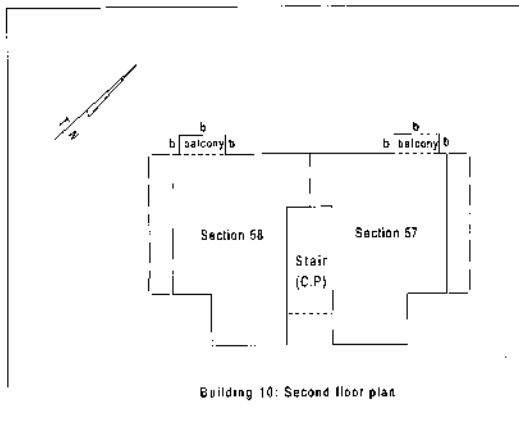

NOTES

1. For participation quotas see sheets 19-21
2. The section extends to edge of concrete slab at a.
3. The section extends to edge of aluminium frame at b.
4. C.P denotes common property.
5. --- --- denotes position of building at basement level.

P. J. BYDAWELL
P. O. BOX 22039
GLENASHLEY 4022

Signed

[Signature]

Date: 29-08-2016 Professional Land Surveyor





SASH ON OAKS

DRAWING TITLE

Building 10, Basement, Ground, First and Second floor plan

SCALE 1 : 200

Approved
 for Surveyor General
 Date 2016-08-08

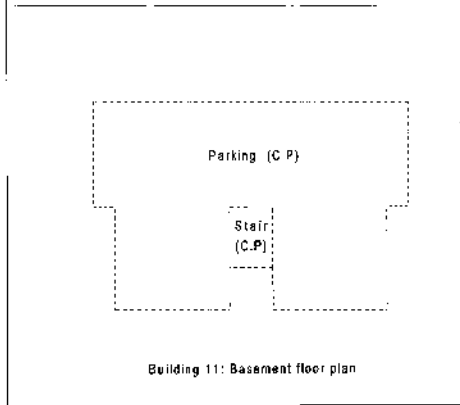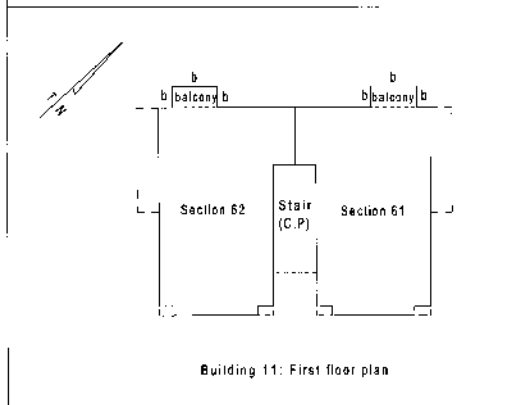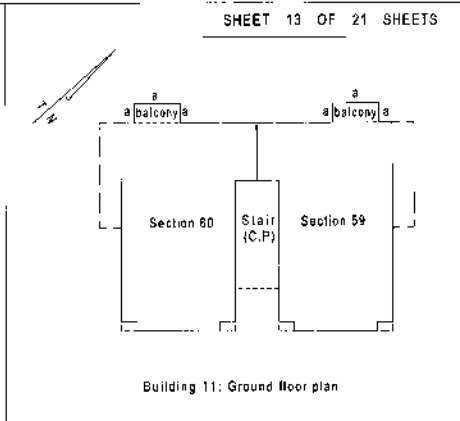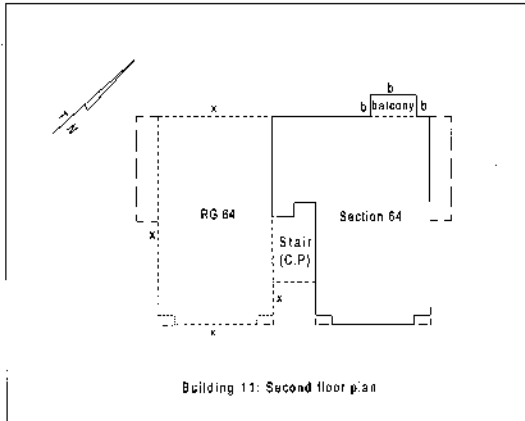

Schedule of Exclusive Use Areas	
E.U.A. No.	Area (Square metres)
RG64	76

NOTES

1. For participation quotas see sheets 19 to 21
2. The section extends to edge of concrete slab at a.
3. The section extends to edge of aluminium frame at b.
4. C.P denotes common property and RG denotes Exclusive Use Roof Garden.
5. --- x --- denotes middle of parapet wall 1,10 metres high.
6. ——— denotes position of building at basement level.

7. Exclusive Use Areas adjoining sections extend to the boundaries of the sections.

P. J. BYDAWELL
 P. O. BOX 22039
 GLENASHLEY 4022

Signed

Date: 29-06-2016 Professional Land Surveyor


SASH ON OAKS

DRAWING TITLE


Building 11: Basement, Ground, First and Second floor plan and layout of Exclusive Use Area on Second floor level.

SCALE 1 : 200


Approved
[Signature]
 for Surveyor General
 Date 29/6-06-16

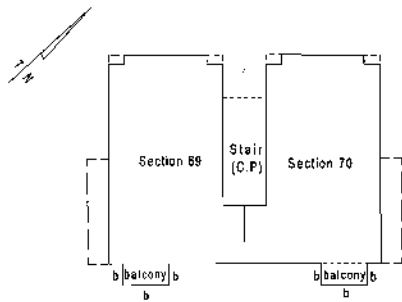


Building 12: Second floor plan

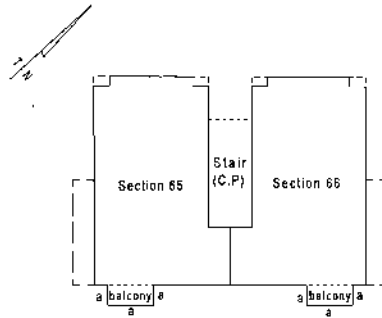

Building 12: Ground floor plan

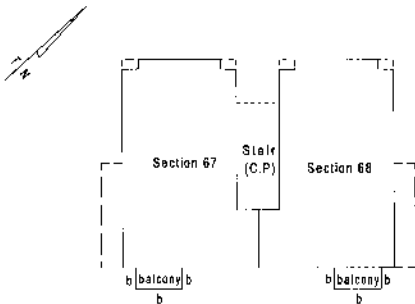

Building 12: First floor plan

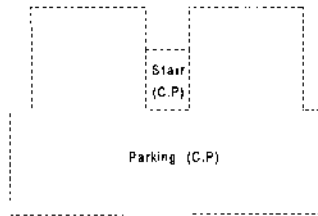

Building 12: Basement floor plan

NOTES

1. For participation quotas see sheets 19-21
2. The section extends to edge of concrete slab at a.
3. The section extends to edge of aluminum frame at b.
4. C.P denotes common property.
5. --- --- denotes position of building at basement level.

P. J. BYDAWELL
 P. O. BOX 22039
 GLENASHLEY 4022


Signed


Date: 29-06-2016 Professional Land Surveyor

SASH ON OAKS
 DRAWING TITLE


Building 12: Basement, Ground, First and
 Second floor plan

SCALE 1 : 200


Approved

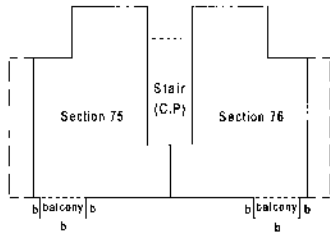 for Surveyor General
 Date 2016-08-08

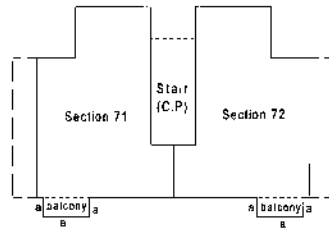


Building 13. Second floor plan

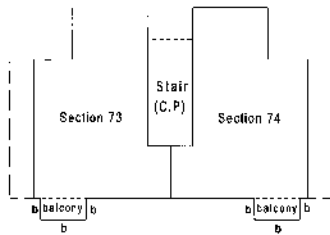

Building 13. Ground floor plan



Building 13: First floor plan

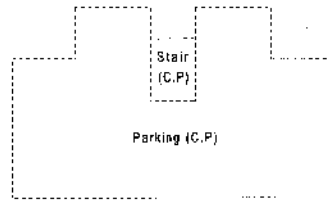

Building 13: Basement floor plan


NOTES





1. For participation quotas see sheets 19-21
2. The section extends to edge of concrete slab at a.
3. The section extends to edge of aluminium frame at b.
4. C.P. denotes common property.
5. - - - denotes position of building at basement level.

P. J. BYDAWELL
 P. O. BOX 22039
 GLENKASHLEY 4022

Signed 
 Date 29-06-2016 Professional Land Surveyor

SASH ON OAKS
 DRAWING TITLE
 Building 13: Basement, Ground, First and
 Second floor plan
 SCALE 1 : 200

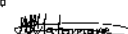Approved

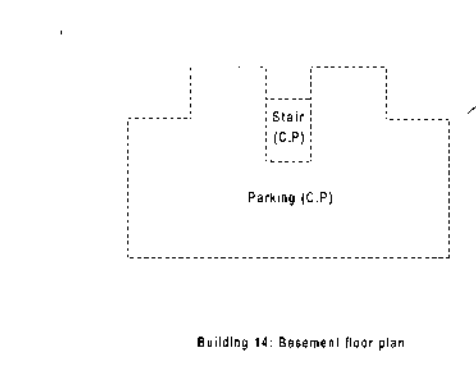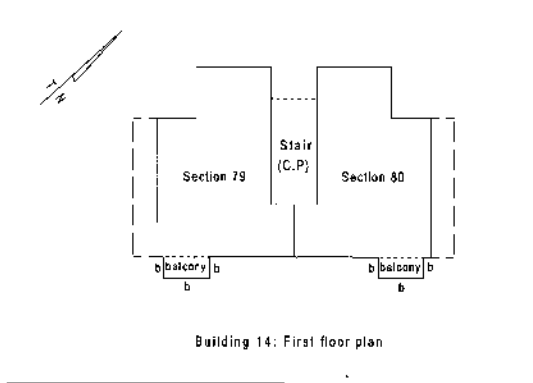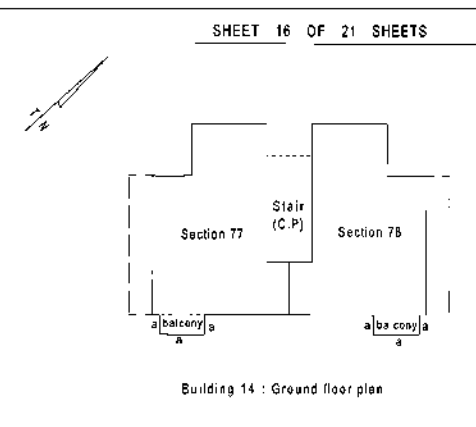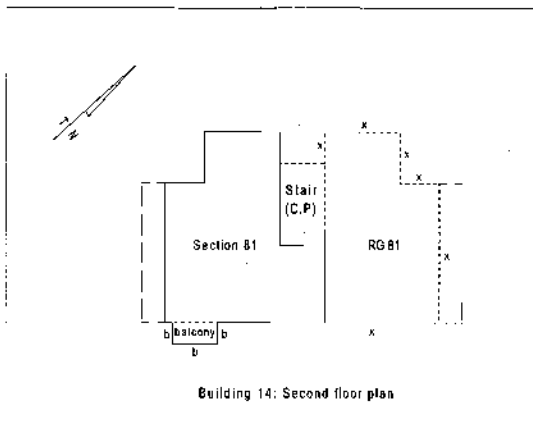 for Surveyor General
 Date 2016-08-08



Schedule of Exclusive Use Area	
E.U.A No.	Area (Square metres)
RG 81	64

NOTES

1. For participation quotas see sheets 19 to 21.
2. The section extends to edge of concrete slab at a.
3. The section extends to edge of aluminium frame at b.
4. C.P denotes common property and RG denotes Exclusive Use Roof Garden.
5. - - - - x - - - - denotes middle of parapet wall 1,10 metres high
6. - - - - denotes position of building at basement level.

7. Exclusive Use Areas adjoining sections extend to the boundaries of the sections

P. J. BYDAWELL
 P. O. BOX 22039
 GLENASHLEY 4022

Signed





Date: 29-06-2016 Professional Land Surveyor

SASH ON OAKS
 DRAWING TITLE


Building 14: Basement, Ground, First and Second floor plan and layout of Exclusive Use Area on Second floor level.

SCALE 1 : 200

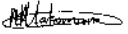
Approved

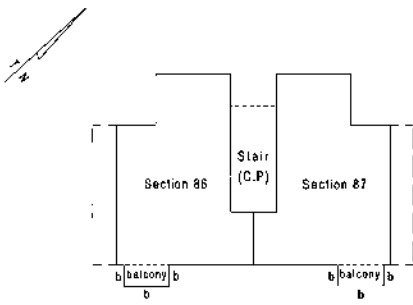 for Surveyor General
 Date 2016-06-08

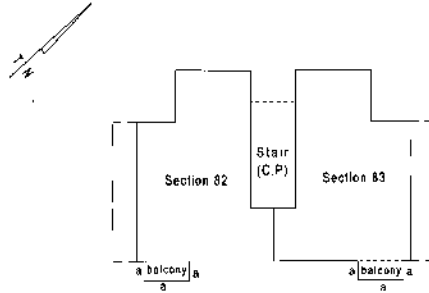


Building 15: Second floor plan

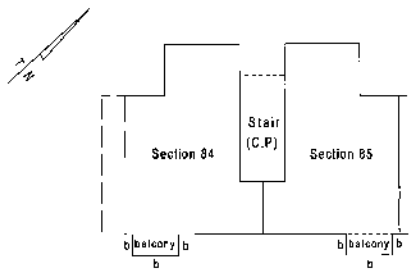

Building 15: Ground floor plan



Building 15: First floor plan

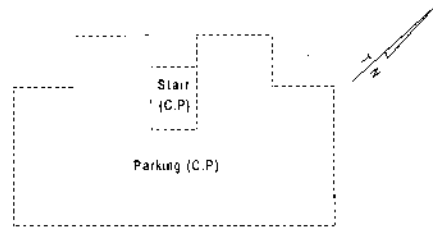

Building 15: Basement floor plan

NOTES

1. For participation quotas see sheets 19-21
2. The section extends to edge of concrete slab at a.
3. The section extends to edge of aluminium frame at b.
4. C.P denotes common property
5. denotes position of building at basement level.

P. J. BYDAWELL
 P. O. BOX 22039
 GLENASHLEY 4022

Signed


Date: 29-06-2016 Professional Land Surveyor

SASH ON OAKS


DRAWING TITLE

Building 15: Basement, Ground, First and Second floor plan

SCALE 1 : 200

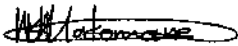SHEET 19 OF 21 SHEETS		S.G.No. D 200/2016
		Approved  for Surveyor General Date 2016-08-08
SECTION No.	FLOOR AREA (square metres)	PARTICIPATION QUOTA PERCENTAGE
1	83	1,1946
2	83	1,1946
3	83	1,1946
4	83	1,1946
6	93	1,3385
7	71	1,0219
8	71	1,0219
9	71	1,0219
10	71	1,0219
11	71	1,0219
12	71	1,0219
13	83	1,1946
14	83	1,1946
15	83	1,1946
16	83	1,1946
17	83	1,1946
18	83	1,1946
19	83	1,1946
20	83	1,1946
21	83	1,1946
22	83	1,1946
23	93	1,3385
24	83	1,1946
25	83	1,1946
26	83	1,1946
27	83	1,1946
28	93	1,3385
29	71	1,0219
30	71	1,0219
31	71	1,0219
32	71	1,0219


Note: For other parts of the Schedule see sheets 20 and 21.

P. J. BYDAWELL P. O. BOX 22039 GLENASHLEY 4022 Signed  Date: 29-06-2016 Professional Land Surveyor	SASH ON OAKS DRAWING TITLE Participation quota schedule
---	---

SHEET 20 OF 21 SHEETS

S.G.No. D 200/2016

Approved

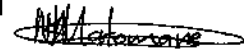

for Surveyor General

Date 2016 -08- 08

SECTION No.

FLOOR AREA
(square metres)

PARTICIPATION QUOTA PERCENTAGE

33	71	1,0219
34	71	1,0219
35	83	1,1946
36	83	1,1946
37	83	1,1946
38	83	1,1946
39	83	1,1946
40	83	1,1946
41	72	1,0363
42	70	1,0075
43	72	1,0363
44	70	1,0075
45	72	1,0363
46	70	1,0075
47	56	0,8058
48	56	0,8058
49	56	0,8058
50	56	0,8058
51	56	0,8058
52	56	0,8058
53	71	1,0219
54	71	1,0219
55	71	1,0219
56	71	1,0219
57	71	1,0219
58	71	1,0219
59	83	1,1946
60	83	1,1946
61	83	1,1946
62	83	1,1946

Note: For other parts of the Schedule see sheets 19 and 21.

P. J. BYDAWELL
P. O. BOX 22039
GLENASHLEY 4022

Signed





Date: 29-06-2016 Professional Land Surveyor

SASH ON OAKS

DRAWING TITLE

Participation quota schedule

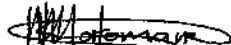SHEET 21 OF 21 SHEETS		S.G.No. D 200/2016
		Approved 
		for Surveyor General Date 2016-08-08
SECTION No.	FLOOR AREA (square metres)	PARTICIPATION QUOTA PERCENTAGE
64	93	1,3385
65	83	1,1946
66	83	1,1946
67	83	1,1946
68	83	1,1946
69	83	1,1946
70	83	1,1946
71	71	1,0219
72	71	1,0219
73	71	1,0219
74	71	1,0219
75	71	1,0219
76	71	1,0219
77	71	1,0219
78	71	1,0219
79	71	1,0219
80	71	1,0219
81	80	1,1512
82	71	1,0219
83	71	1,0219
84	71	1,0219
85	71	1,0219
86	71	1,0219
87	71	1,0219
88	83	1,1946
89	83	1,1946
90	83	1,1946
91	83	1,1946
92	83	1,1946
93	83	1,1946
TOTAL	6948	100,0000
Note: For other part of the schedule see sheets 19 and 20.		
P. J. BYDAWELL P. O. BOX 22039 GLENASHLEY 4622 Signed  Date: 29-06-2016 Professional Land Surveyor		SASH ON OAKS DRAWING TITLE Participation quota schedule

S