

GENERAL PLAN

Comprising 11 sheets (See sheet II for KEY PLAN)

OF VAALMARINA HOLIDAY TOWNSHIP

Comprising 914 Erven numbered I-914, 1 Park numbered 915

and streets situate on
PORTION 4 of the farm

KOPPIESFONTEIN No. 478-1R

Vide diagram S.G. No. A 2657/76 Deed of Transfer No.

District : Heidelberg Province : Transvaal

Scale 1:1000

SERVITUDES:-

- Erven 64, 360, 381, 382, 383, 557, 587, 588, 590, 591, 592, 594, 595, 596 and 618 are subject to a water pipeline servitude 3 metres wide as shown.
- Erven 30, 39, 433 620, 776, and 802 are subject to a stormwater servitude 2 metres wide as shown.
- Erven 621, 622 624 and 625 are subject to a sewer servitude 3 metres wide as shown.
- Erf 64 is subject to a servitude of right of way 16 metres wide as shown.
- Erf 423 is subject to a sewer servitude 2 metres wide as shown.
- The line 277a - 278a represents the centreline of a Sewer Servitude 3 metres wide over Erven 277 and 278 as shown.
- The figure a b c d e f g h j k l m n o p q r s a is subject to a servitude for Water Storage. Vide Diagram S.G. No. A683/51 Deed of Servitude No. 141/55 and affects erven 620, 625 and 915.
- Erven 232 and 253 are subject to a stormwater servitude 3 metres wide as shown.

GENERAL:-

- Block Corners where splayed are set back 6metres unless otherwise stated

COORDINATES:-

- See sheet 3 for co-ordinates of Servitude of Right of Way over Erf 64

Surveyed in March-November 1974 Surveyed in September-October 1973
October, November 1974 and May 1976 April - June 1974 and April 1976
By me *[Signature]* P.L.N. van Marle Land Surveyor By me *[Signature]* Land Surveyor

MAIN - FIGURE		CO - ORDINATES	
A	Y	X	System Lo 29°
A	+ 76 254,73	+ 76 562,27	
B	+ 76 139,06	+ 73 950,89	
C	+ 76 134,19	+ 72 987,46	
D	+ 76 461,72	+ 73 690,75	
E	+ 75 888,78	+ 74 169,23	
F	+ 76 047,68	+ 74 160,86	
G	+ 76 182,00	+ 74 011,00	
H	+ 76 389,85	+ 73 891,00	
I	+ 76 432,61	+ 73 912,79	
J	+ 76 525,35	+ 74 322,17	
K	+ 76 262,00	+ 74 453,00	
L	+ 76 359,00	+ 74 617,00	
M	+ 76 507,00	+ 74 745,00	
N	+ 76 648,00	+ 74 855,00	
O	+ 76 763,00	+ 74 878,00	
P	+ 76 831,00	+ 74 928,00	
Q	+ 76 990,16	+ 75 168,93	
R	+ 76 724,13	+ 74 157,37	
S	+ 77 222,56	+ 73 504,21	
T	+ 77 252,90	+ 73 37,67	
U	+ 76 724,75	+ 72 769,85	
V	+ 76 506,25	+ 72 636,46	
BLOCK CORNERS		BLOCK CORNERS	
1	Y	X	
1	+ 75 621,04	+ 73 524,12	
2	+ 76 478,44	+ 73 832,62	
3	+ 76 340,67	+ 73 692,04	
4	+ 76 946,10	+ 74 091,69	
5	+ 76 955,81	+ 74 107,88	
6	+ 75 909,92	+ 74 116,02	
7	+ 75 915,06	+ 74 087,55	
8	+ 76 109,89	+ 73 890,20	
9	+ 76 068,53	+ 73 847,52	
10	+ 75 931,72	+ 73 937,42	
11	+ 75 839,52	+ 73 961,07	
12	+ 75 788,38	+ 74 005,38	
13	+ 75 715,10	+ 73 931,99	
14	+ 75 731,72	+ 73 937,42	
15	+ 75 839,52	+ 73 961,07	
16	+ 75 788,38	+ 74 005,38	
17	+ 75 715,10	+ 73 931,99	
18	+ 75 731,72	+ 73 937,42	
99	+ 75 839,52	+ 73 961,07	
100	+ 75 788,38	+ 74 005,38	

BLOCK CORNERS				BLOCK CORNERS				REFERENCE MARKS				BEACON DESCRIPTION				SHEET I				S.G. No. A 2654/76			
Y		X		Y		X		Y		X		MAIN FIGURE		SHEET I									
137	+ 76 784,62	+ 73 363,25	241	+ 76 480,89	+ 74 051,42	RM1	+ 76 403,44	+ 73 663,17	A 12mm iron peg in concrete.								Approved						
138	+ 76 854,32	+ 73 374,94				RM2	+ 76 065,68	+ 73 942,24	B C D K L M N P Q R 12mm x 450mm iron pegs														
139	+ 76 946,22	+ 73 414,46	243	+ 76 468,64	+ 74 167,96	RM3	+ 75 755,74	+ 73 764,95	E F G H J K V W X 20mm x 900mm iron pegs														
140	+ 76 986,37	+ 73 414,07	244	+ 76 491,02	+ 74 194,88	RM4	+ 75 920,50	+ 73 573,80	BLOCK CORNERS														
141	+ 76 992,53	+ 73 410,40	245	+ 76 480,51	+ 74 240,81	RM5	+ 76 480,51	+ 73 927,31	1 65 20 32 42 51 56 57														
142	+ 76 997,14	+ 73 426,36	246	+ 76 559,75	+ 74 290,07	RM6	+ 75 991,79	+ 73 159,54	16 20 102 12 103 144 150								12mm iron pegs in concrete						
143	+ 76 991,19	+ 73 430,04	247	+ 76 566,24	+ 74 244,81	RM7	+ 75 859,34	+ 73 418,66	151 158 195x 234 235 241								for Surveyor-General						
144	+ 76 942,99	+ 73 430,40	248	+ 76 582,61	+ 74 244,81	RM8	+ 76 014,21	+ 73 705,03	274								- 17- 1976						
145	+ 76 917,60	+ 73 419,57				RM9	+ 76 107,11	+ 73 686,09	OTHER BEACONS PLACED														
146	+ 76 919,76	+ 73 414,15	249	+ 76 430,00	+ 74 168,63	RM10	+ 76 229,15	+ 73 106,62	All other Block Corners placed 12mm x 450mm iron pegs.														
147	+ 76 931,18	+ 73 513,33	249b	+ 76 378,92	+ 74 286,25	RM11	+ 76 473,60	+ 73 183,21	2nd 236 244 246 274 616 618 126x 139x 139b 159b 164x 164b 164x														
148	+ 76 945,14	+ 73 527,27	250	+ 76 408,75	+ 74 514,30	RM12	+ 76 525,11	+ 73 346,46	294 354 354 359x 359x 402x 405x 436 436 402x 432x 436 436x														
149	+ 76 973,19	+ 73 523,42	251	+ 76 400,52	+ 74 499,37	RM13	+ 76 503,74	+ 73 589,79	439x 447x 447x 448x 463x 465x 465x 475x 479x 479x 481x 483x								12mm iron pegs in concrete						
150	+ 76 983,02	+ 73 551,18	252	+ 76 452,92	+ 74 438,91	RM14	+ 76 772,05	+ 73 556,74	484x 484x 496x 496x 496x 502x 502x 547x 549x 549x 571x 573x														
151	+ 76 962,23	+ 73 565,20	253	+ 76 474,49	+ 74 420,02	RM15	+ 76 698,99	+ 73 369,90	573x 573x 589x 600x 600x 622x 641x 742x 742x 778x 828x														
152	+ 76 917,02	+ 73 521,93	254	+ 76 458,77	+ 74 181,12	RM16	+ 76 901,31	+ 74 12,56	45x 786x 725x 158 158 671x 806x								Hole in rock						
153	+ 76 903,86	+ 73 476,75				RM17	+ 77 049,58	+ 73 719,64	277x 422x 20mm iron pegs														
155	+ 76 849,78	+ 73 390,40	255	+ 76 481,07	+ 74 305,10	RM18	+ 76 787,28	+ 73 827,73	Other beacons 12mm x 450mm iron pegs.														
156	+ 76 783,90	+ 73 379,36	256	+ 76 468,38	+ 74 445,49	RM19	+ 77 010,57	+ 74 198,06															
157	+ 76 740,81	+ 73 382,69	258	+ 76 425,37	+ 74 544,46	RM20	+ 76 436,37	+ 73 816,62															
158	+ 76 813,38	+ 73 625,09	258b	+ 76 454,81	+ 74 571,69	RM22	+ 76 560,61	+ 74 663,52															
159	+ 76 819,75	+ 73 633,77	259	+ 76 603,36	+ 74 432,11	RM23	+ 76 957,95	+ 74 936,29															
160	+ 76 843,43	+ 73 608,20	260	+ 76 843,43	+ 73 668,70	RM24	+ 77 139,94	+ 74 609,61															
161	+ 76 960,52	+ 73 718,58	261	+ 76 558,87	+ 74 306,06	RM25	+ 76 709,45	+ 74 297,58															
162	+ 77 080,36	+ 73 698,17	262	+ 76 660,26	+ 74 123,43	BLOCK CORNERS Continued																	
163	+ 77 113,18	+ 73 678,09	263	+ 76 606,17	+ 74 176,46	340	+ 76 538,04	+ 73 927,94															
164	+ 77 123,80	+ 73 707,00	264	+ 76 587,24	+ 74 233,11	341	+ 76 506,57	+ 73 952,12															
165	+ 77 065,45	+ 73 716,94	265	+ 76 670,89	+ 74 243,38	342	+ 76 363,12	+ 74 285,47															
166	+ 77 075,47	+ 73 750,15	266	+ 76 872,81	+ 74 116,75	343	+ 76 353,19	+ 74 446,63															
167	+ 77 086,36	+ 73 753,88	267	+ 76 872,81	+ 74 116,75	344	+ 76 412,61	+ 74 554,45															
168	+ 77 092,24	+ 73 774,52	268	+ 76 928,78	+ 74 515,42	345	+ 76 500,94	+ 74 685,37															
169	+ 77 068,50	+ 73 786,10	269	+ 76 990,98	+ 74 447,19	346	+ 76 684,59	+ 74 763,02															
170	+ 76 996,40	+ 73 728,70	270	+ 76 927,34	+ 74 377,80	347	+ 76 770,02	+ 74 788,90															
171	+ 76 970,90	+ 73 748,24	271	+ 76 716,92	+ 74 195,75	348	+ 76 860,02	+ 74 863,61															
172	+ 77 001,67	+ 73 822,43	272	+ 76 582,06	+ 74 248,59	ERF NOS																	
173	+ 76 994,55	+ 74 036,20	273	+ 76 579,03	+ 74 303,74	ERF NOS	SQUARE METRES	ERF NOS	SQUARE METRES	ERF NOS	SQUARE METRES	ERF NOS	SQUARE METRES	ERF NOS	SQUARE METRES	ERF NOS	SQUARE METRES	ERF NOS	SQUARE METRES				
174	+ 77 065,13	+ 74 073,45	274	+ 76 599,71	+ 74 374,65	1	1474	137	1400	276	17240x40	401	1455	561-567	1235	697	1356	789					
175	+ 77 139,35	+ 74 169,54	275	+ 76 627,65	+ 74 437,51	2	1684	138	1847	277	220x11	402	1454	568-569	1242	698-699	1260	790					
176	+ 77 224,62	+ 74 256,08	276	+ 76 834,48	+ 74 561,31	3	1560	139	1820	278	2555x40	403	1450	570-576	1250	700	1263	791					
177			277	+ 76 886,03	+ 74 529,42	4	1889	140	2181	279	1218x18	404	1453	577-582	1257	701	1267	792					
178	+ 76 757,79	+ 73 682,78	278	+ 76 834,48	+ 74 561,31	5	3818	141	1501	280	164x10	405	1456	583	1260	702	1269	793					
179	+ 76 781,84	+ 73 719,08	279	+ 76 886,03	+ 74 529,42	6	15233	142	143	281	120x10	406	1459	584	1263	703	1271	794					
180	+ 76 884,19	+ 73 822,34	280	+ 76 834,48	+ 74 561,31	7	15233	143	1501	282	109x10	407	1462	585	1266	704	1279	795					
181	+ 76 903,21	+ 73 822,34	281	+ 76 834,48	+ 74 561,31	8	2723	144	1581	283	109x10	408	1465	586	1269	705	1287	796					
182	+ 76 922,37	+ 73 822,34	282	+ 76 834,48	+ 74 561,31	9	1581	145	1661	284	109x10	409	1468	587	1272	706	1295	797					
183	+ 76 943,34	+ 73 822,34	283	+ 76 834,48	+ 74 561,31	10	2160	146	1800	285	109x10	410	1471	588	1275	707	1303	798					
184	+ 76 964,34	+ 74 094,90	284	+ 76 834,48	+ 74 561,31	11	2504	147	1948	286	109x10	411	1474	589	1278	708	1311	799					
185	+ 76 974,34	+ 74 021,42	285	+ 76 834,48	+ 74 561,31	12	1929	148	2000	287	109x10	412	1477	590	1281	709	1319	800					
186	+ 76 984,34	+ 73 822,34	286	+ 76 834,48	+ 74 561,31	13	147	149	2058	288	109x10	413	1480	591	1284	710	1327	801					
187	+ 76 942,84	+ 73 822,34	287	+ 76 834,48	+ 74 561,31	14	1799	150	2088	289	109x10	414	1483	592	1287	711	1335	802					
188	+ 76 830,37	+ 73 684,88	288	+ 76 610,25	+ 74 447,19	15	1654	151	2088	290	109x10	415	1486	593	1290	712	1343	803					
189	+ 76 805,80	+ 73 650,11	289	+ 76 466,59	+ 74 382,58	16	1849	152	2100	291	109x10	416	1489	594	1293	713	1351	804					
			290	+ 76 558,06	+ 74 312,85	17	2198	153	2100	292	109x10	417	1492	595	1296	714	1359	805					
191	+ 76 809,27	+ 73 914,49	291	+ 76 668,25	+ 74 526,76	18	1672	154	2100	293	109x10	418	1495	596	1299	715	1367	806					
192	+ 76 814,11	+ 74 090,94	292	+ 76 676,51	+ 74 571,37	19	2006	155	2100	294	109x10	419	1498	597	1302	716	1375	807					
193	+ 76 831,32	+ 74 136,32	293	+ 76 688,25	+ 74 571,37	20	2378	156	2100	295	109x10	420	1501	598	1305	717	1383	808					
194	+ 76 845,90	+ 74 065,90	294	+ 76 700,51	+ 74 616,37	21	2394	157	2100	296	109x10	421	1504	599	1308	718	1391	809					
195	+ 76 932,58	+ 74 091,33	295	+ 76 720,57	+ 74 541,81	22	287	158	2100	297	109x10	422	1507	600	1311	719	1400	810					
196	+ 76 900,16	+ 74 084,02	296	+ 76 746,13	+ 74 545,56	23	2734	159	2100	298	109x10	423	1510	601	1314	720	1408	811					
197	+ 76 878,13	+ 74 030,49	297	+ 76 768,13	+ 74 545,56	24	287	160	2100	299	109x10	424	1513	602	1317	721	1416	812					
198	+ 76 869,51	+ 73 820,26	298	+ 76 785,08	+ 74 545,56	25	3154	161	2100	300	109x10	425	1516	603	1320	722	1424	813					
199	+ 76 827,64	+ 73 788,02	299	+ 76 799,89	+ 74 575,86	31	32	162	2100	301	109x10	426	1519	604	1323	723	1432	814					
200	+ 76 937,71	+ 74 243,32	300	+ 76 819,62	+ 74 563,30	32	1200	175	1224	302	109x10	427	1522	605	1326	724	1440	815					
201	+ 77 011,43	+ 74 175,54	301	+ 76 938,64	+ 74 557,29	33	1421	176	1192	303	109x10	428	1525	606	1329	725	1448	816					
202	+ 77 172,18	+ 74 347,58	302	+ 76 835,32	+ 74 533,25	34	1075	185	1135	304	109x10	429	1528	607	1332	726	1456	817					
203	+ 77 192,93	+ 74 354,71	303	+ 76 815,36	+ 74 558,78	35	2041	195-210	1188	305	109x10	430	1531	608	1335	727	1464	818					
204	+ 77 207,57	+ 74 367,57	304	+ 76 800,51	+ 74 583,37	40	2865	211	1191	306	109x10	431	1534	609	1338	728	1472	819					
205	+ 77 127,27	+ 74 180,08	305	+ 76 878,12	+ 74 618,94	41	3172	212	1247	307	109x10	432	1537	610	1341	729	1480	820					
206	+ 77 054,06	+ 74 085,29	306	+ 76 889,76	+ 74 618,94	42	216	213	1266	308	109x10	433	1540	611	1344	730	1488	821					
207	+ 76 987,70	+ 74 040,86	307	+ 76 910,90	+ 74 618,94	43	2281	214	1267	309	109x10	434	1543	612	1347	731	1496	822					
208	+ 76 950,96	+ 74 030,96	308	+ 76 979,22	+ 74 631,99	44	2572	215-216	1286	310	109x10	435	1546	613	1350	732	1504	823					
209	+ 76 880,21	+ 74 184,64	309	+ 76 990,10	+ 74 588,74	45	2352	217-218	1191	311	109x10	436	1549	614	1353	733	1512	824					
210	+ 76 948,91	+ 74 254,75	310	+ 76 926,10	+ 74 623,77	46	2080	220-221	1191														

GENERAL PLAN
Comprising 11 sheets (See sheet 11 for KEY PLAN)
OF
VAALMARINA HOLIDAY TOWNSHIP

District: Heidelberg Province: Transvaal

See Sheet 1 for full description of Title


Scale: 1:1000

Surveyed in September, October 1973
April - June 1974
April 1976

Surveyed in March - November 1974,
October, November 1975
May 1976

By me  R. Erasmus
Land Surveyor

By me  P.J.N. van Marle
Land Surveyor

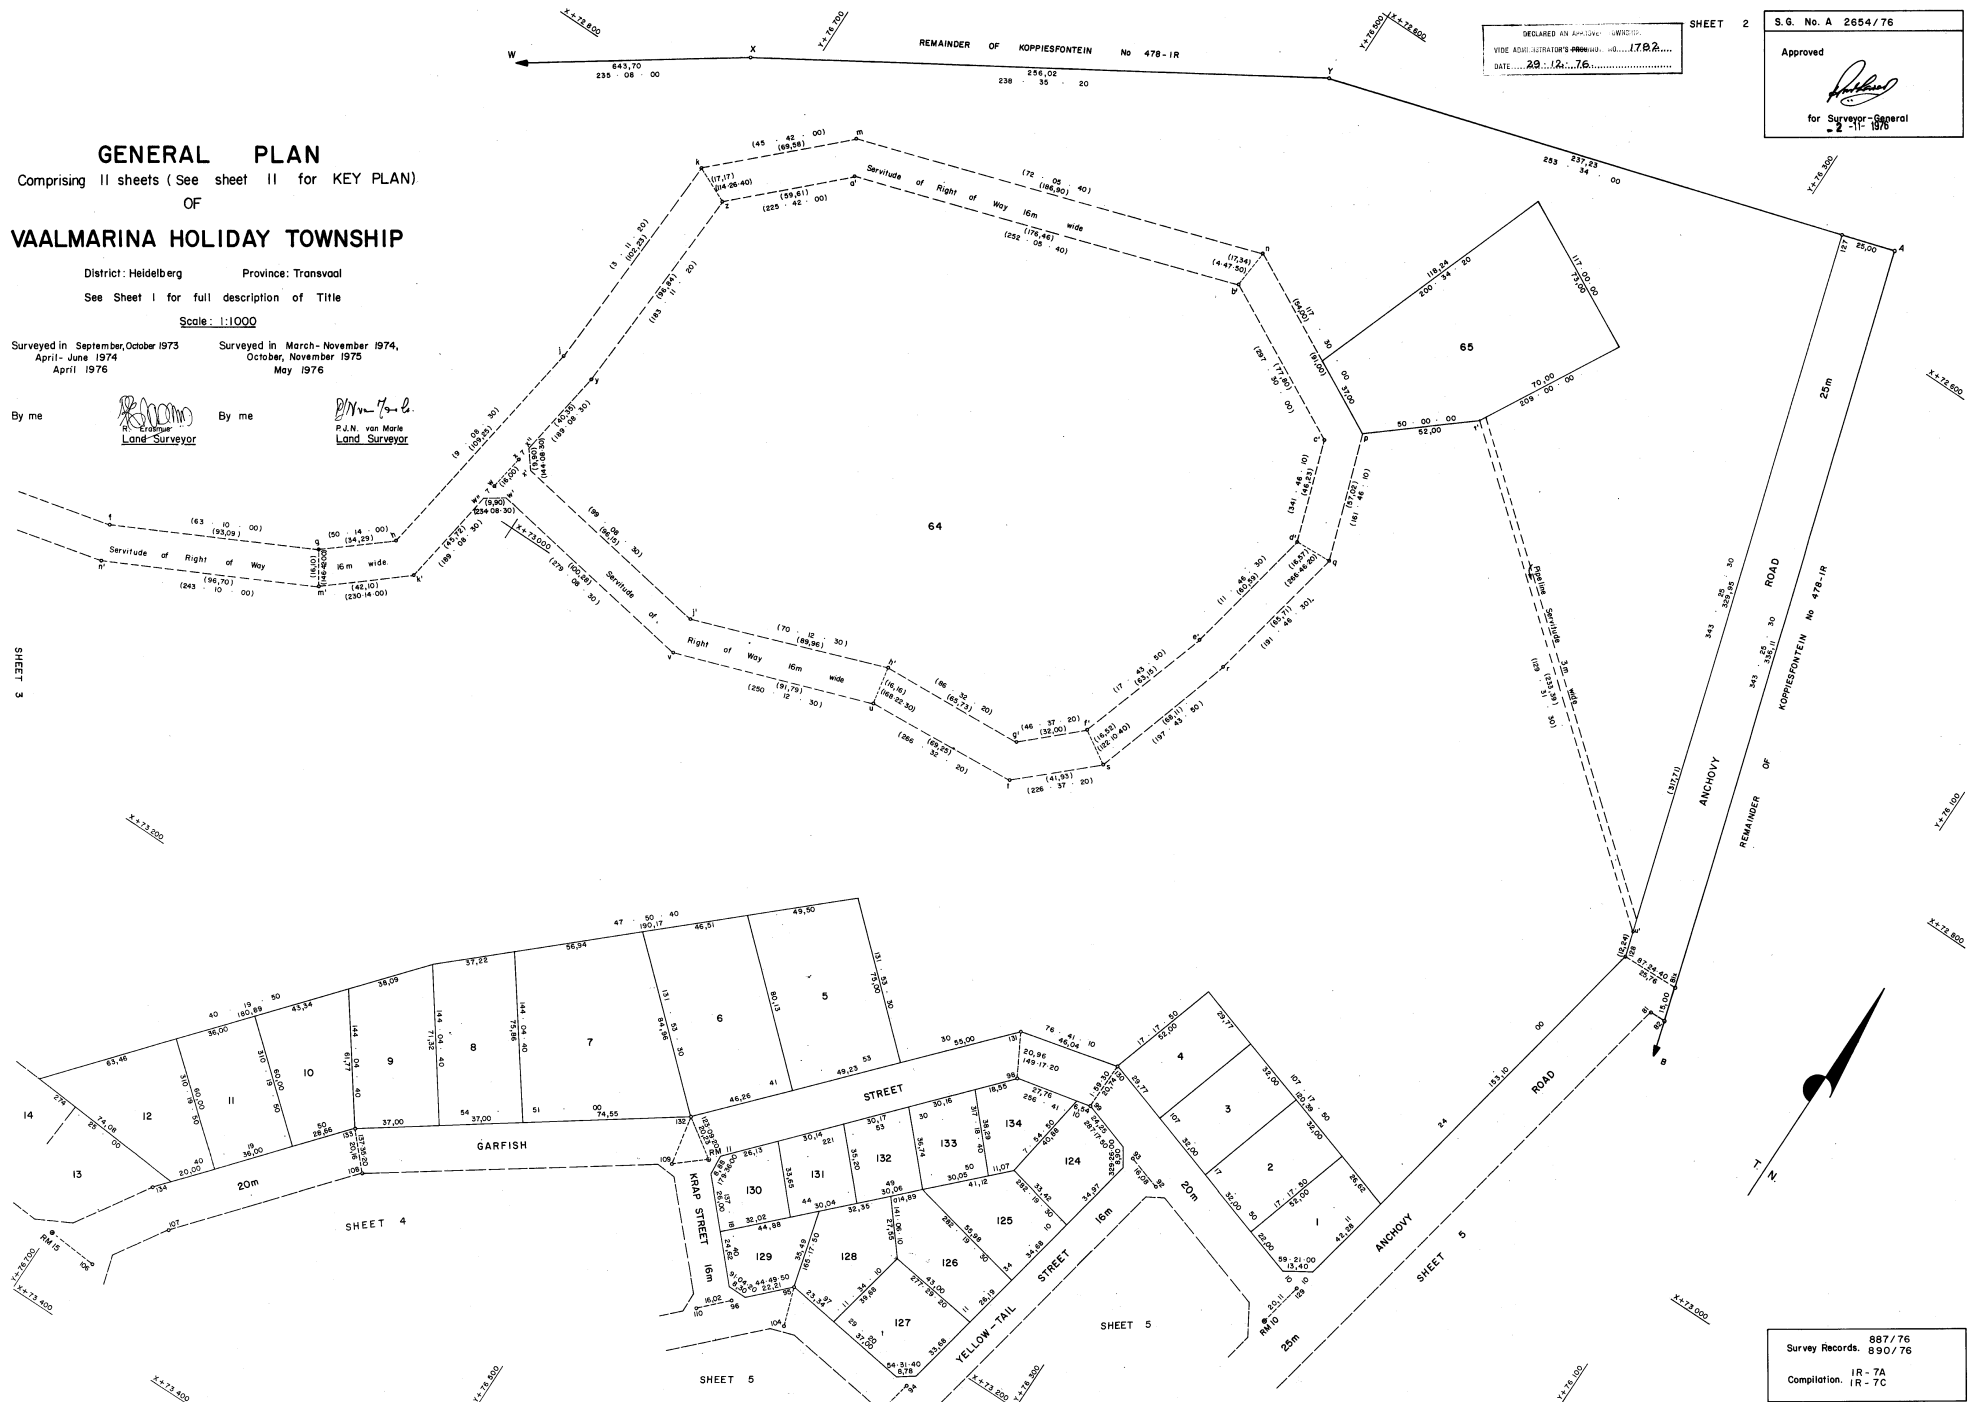

DECLARED AN APPROVED LAYOUT
VIDE ADJUDICATOR'S PROCEEDINGS No. 1782
DATE 29.12.76

SHEET 2

S.G. No. A 2654/76

Approved


for Surveyor-General
2-11-1976

Survey Records: 887/76
890/76

Compilation: IR-7A
IR-7C

TM 4647

TT

GENERAL PLAN

Comprising 11 sheets (See sheet 11 for KEY PLAN)
OF
VAALMARINA HOLIDAY TOWNSHIP

District: Heidelberg Province: Transvaal
See Sheet 1 for full description of Title

Scale: 1:1000

Surveyed in September, October 1973
April - June 1974
April 1976

Surveyed in March - November 1974,
October, November 1975
May 1976

By me

[Signature]
Land Surveyor

By me

[Signature]
J. N. van Marle
Land Surveyor

SHEET 3

S.G. No. A 2654/76

Approved

for Surveyor-General
11-11-1976

DECLARED AN UNLAWFUL EMBODIMENT
VINE ADJUDICATIONS (PROMPTING) NO. 1782
DATE: 29.12.76

CO-ORDINATES System Lo 29°			
Constant Y ± 0,00 X ± 2900000,00			
Y	Metres	X	
Road	Servitude over	Erf No. 64	
a	+ 77 001,15	+ 73 423,88	
b	+ 77 077,16	+ 73 373,68	
c	+ 77 094,48	+ 73 273,78	
d	+ 77 080,46	+ 73 223,47	
e	+ 76 944,11	+ 73 120,42	
f	+ 76 848,77	+ 73 096,06	
g	+ 76 765,70	+ 73 054,64	
h	+ 76 739,34	+ 73 032,71	
i	+ 76 721,99	+ 72 924,85	
j	+ 76 716,30	+ 72 822,78	
k	+ 76 666,52	+ 72 774,19	
l	+ 76 488,65	+ 72 716,72	
m	+ 76 407,93	+ 72 758,74	
n	+ 76 395,09	+ 72 812,90	
o	+ 76 403,50	+ 72 877,23	
p	+ 76 424,24	+ 72 942,10	
q	+ 76 454,72	+ 72 970,90	
r	+ 76 523,84	+ 72 975,08	
s	+ 76 610,21	+ 73 006,16	
t	+ 76 716,12	+ 72 989,12	
u	+ 76 713,58	+ 72 973,32	
v	+ 76 706,06	+ 72 926,57	
w	+ 76 700,67	+ 72 829,88	
x	+ 76 658,01	+ 72 788,25	
y	+ 76 490,10	+ 72 734,00	
z	+ 76 421,09	+ 72 769,93	
a'	+ 76 406,63	+ 72 813,83	
b'	+ 76 418,99	+ 72 873,15	
c'	+ 76 436,22	+ 72 933,30	
d'	+ 76 461,49	+ 72 959,28	
e'	+ 76 527,10	+ 72 959,25	
f'	+ 76 611,74	+ 72 989,71	
g'	+ 76 724,50	+ 73 041,17	
h'	+ 76 756,86	+ 73 068,10	
i'	+ 76 843,15	+ 73 111,75	
j'	+ 76 937,07	+ 73 135,16	
k'	+ 77 066,50	+ 73 232,97	
l'	+ 77 078,10	+ 73 274,60	
m'	+ 77 062,58	+ 73 364,14	
n'	+ 76 368,10	+ 72 725,31	
o'	+ 76 188,08	+ 72 873,84	
p'	+ 76 709,21	+ 72 990,23	
q'	+ 76 717,23	+ 72 996,03	
r'	+ 76 706,67	+ 72 974,43	
s'	+ 76 712,47	+ 72 966,41	



Survey Records: 887/76
890/76
Compilation: IR-7A
IR-7C

TM4647 TT

GENERAL PLAN

Comprising 11 sheets (See sheet 11 for KEY PLAN)

OF

VAALMARINA HOLIDAY TOWNSHIP

District: Heidelberg Province: Transvaal

See Sheet 1 for full description of Title

Scale: 1:1000

Surveyed in September, October 1973
April - June 1974
April 1976

By me

R. Erasmus
Land Surveyor

Surveyed in March - November 1974
October, November 1975
May 1976

By me

P. N. van Marle
Land Surveyor

SHEET 4



S.G. No. A 2654/76

Approved

[Signature]

for Surveyor-General
2-11-1976


DECLARED AS SEPARATE OWNERSHIP
VIDE REGISTRATION ACT NO. 93 OF 1962
DATE: 29-12-76

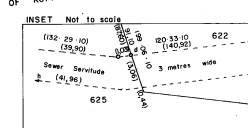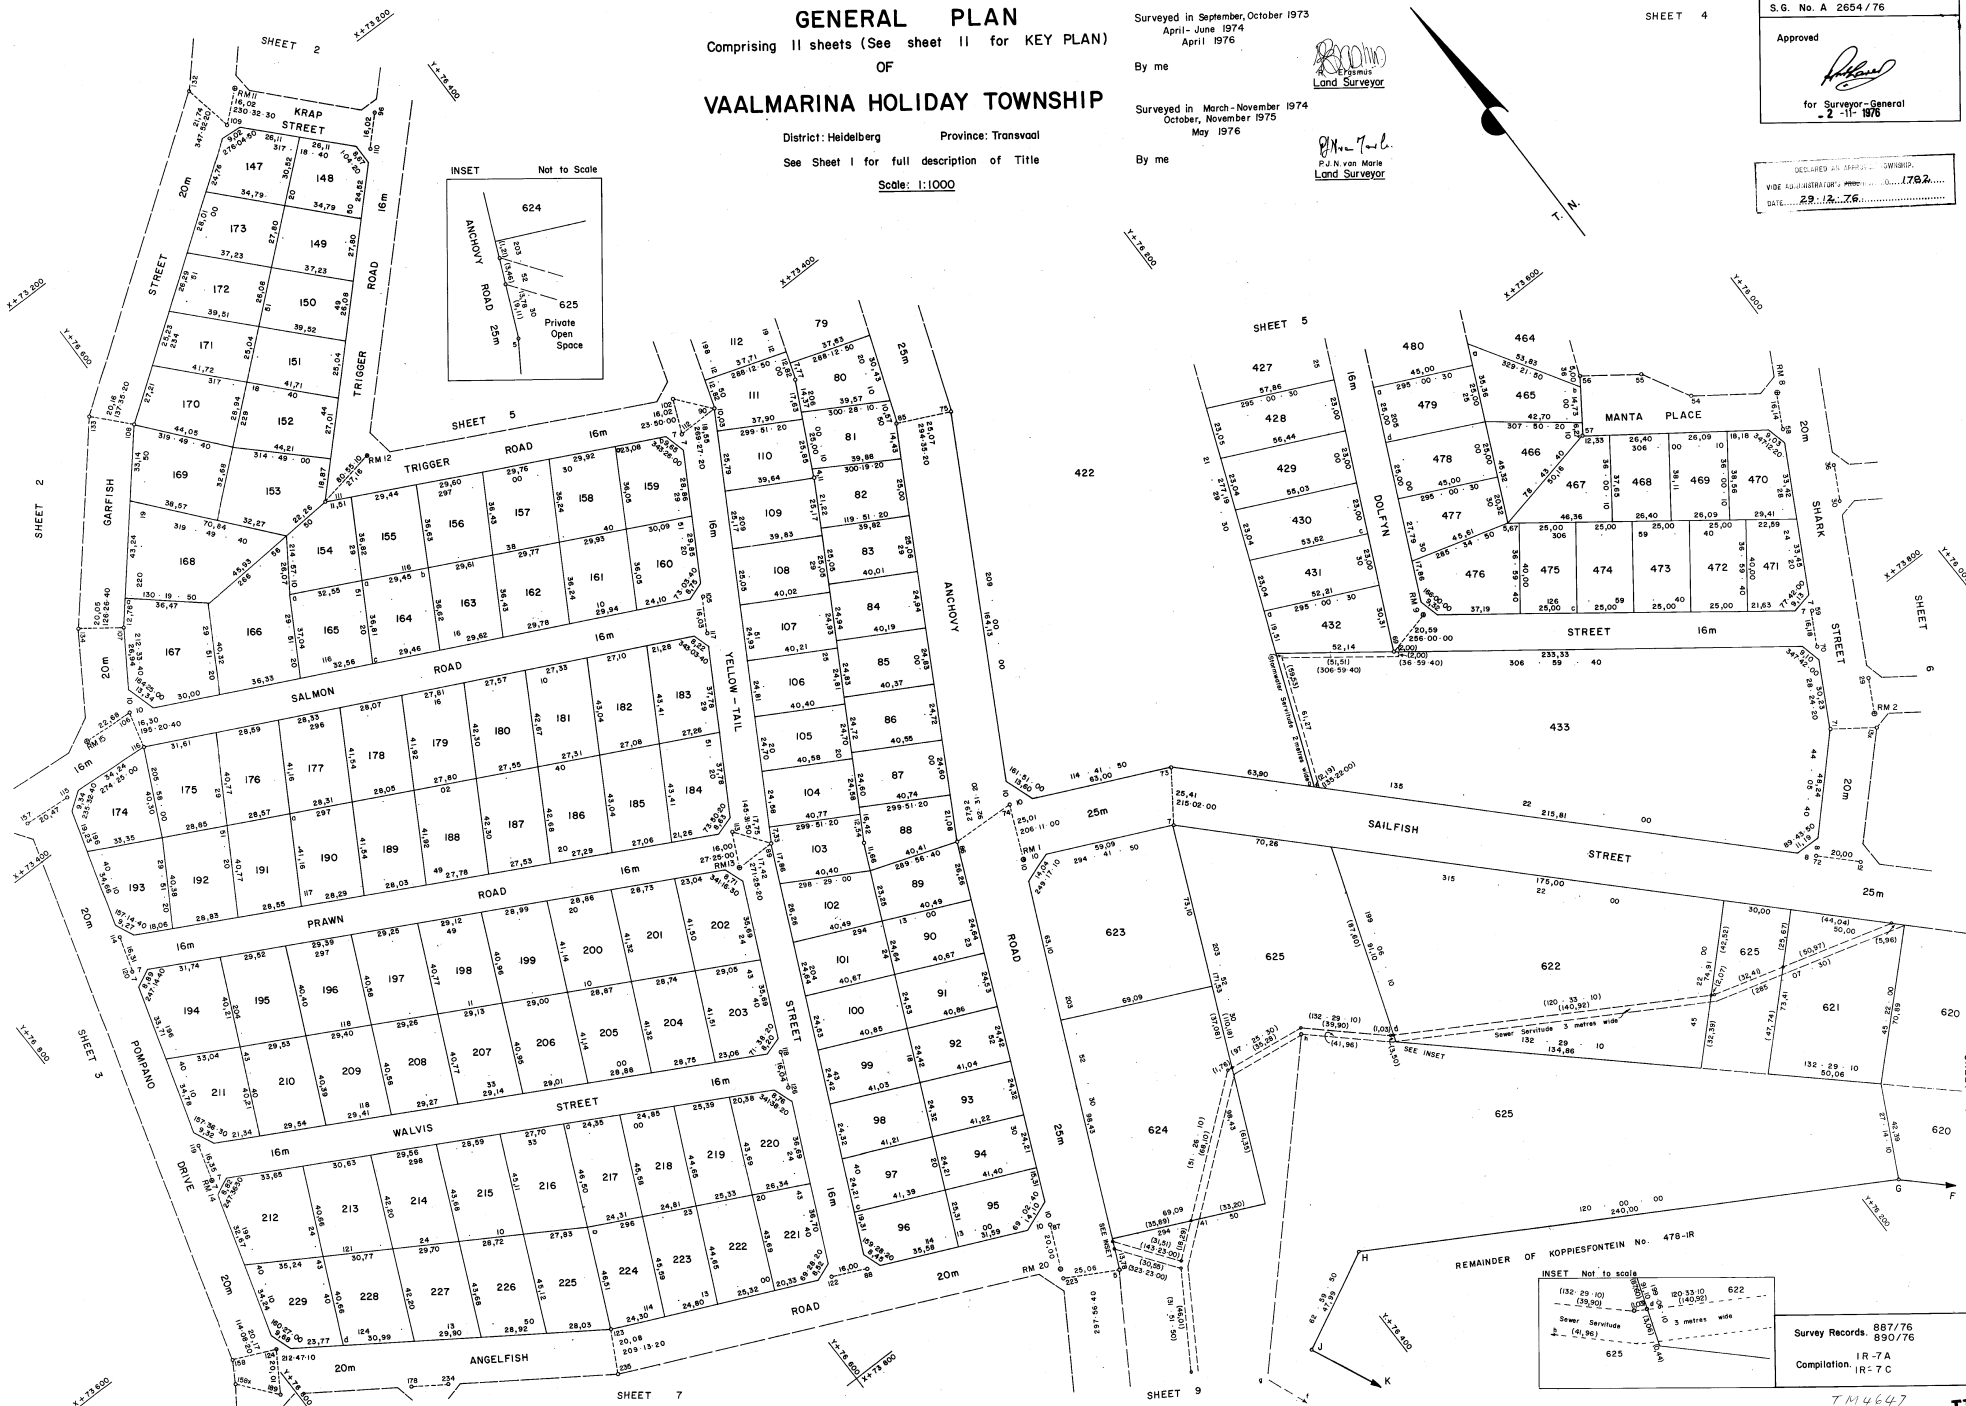

Survey Records: 887/76
890/76

Compilation: IR-7A
IR-7C

T.M. 4647

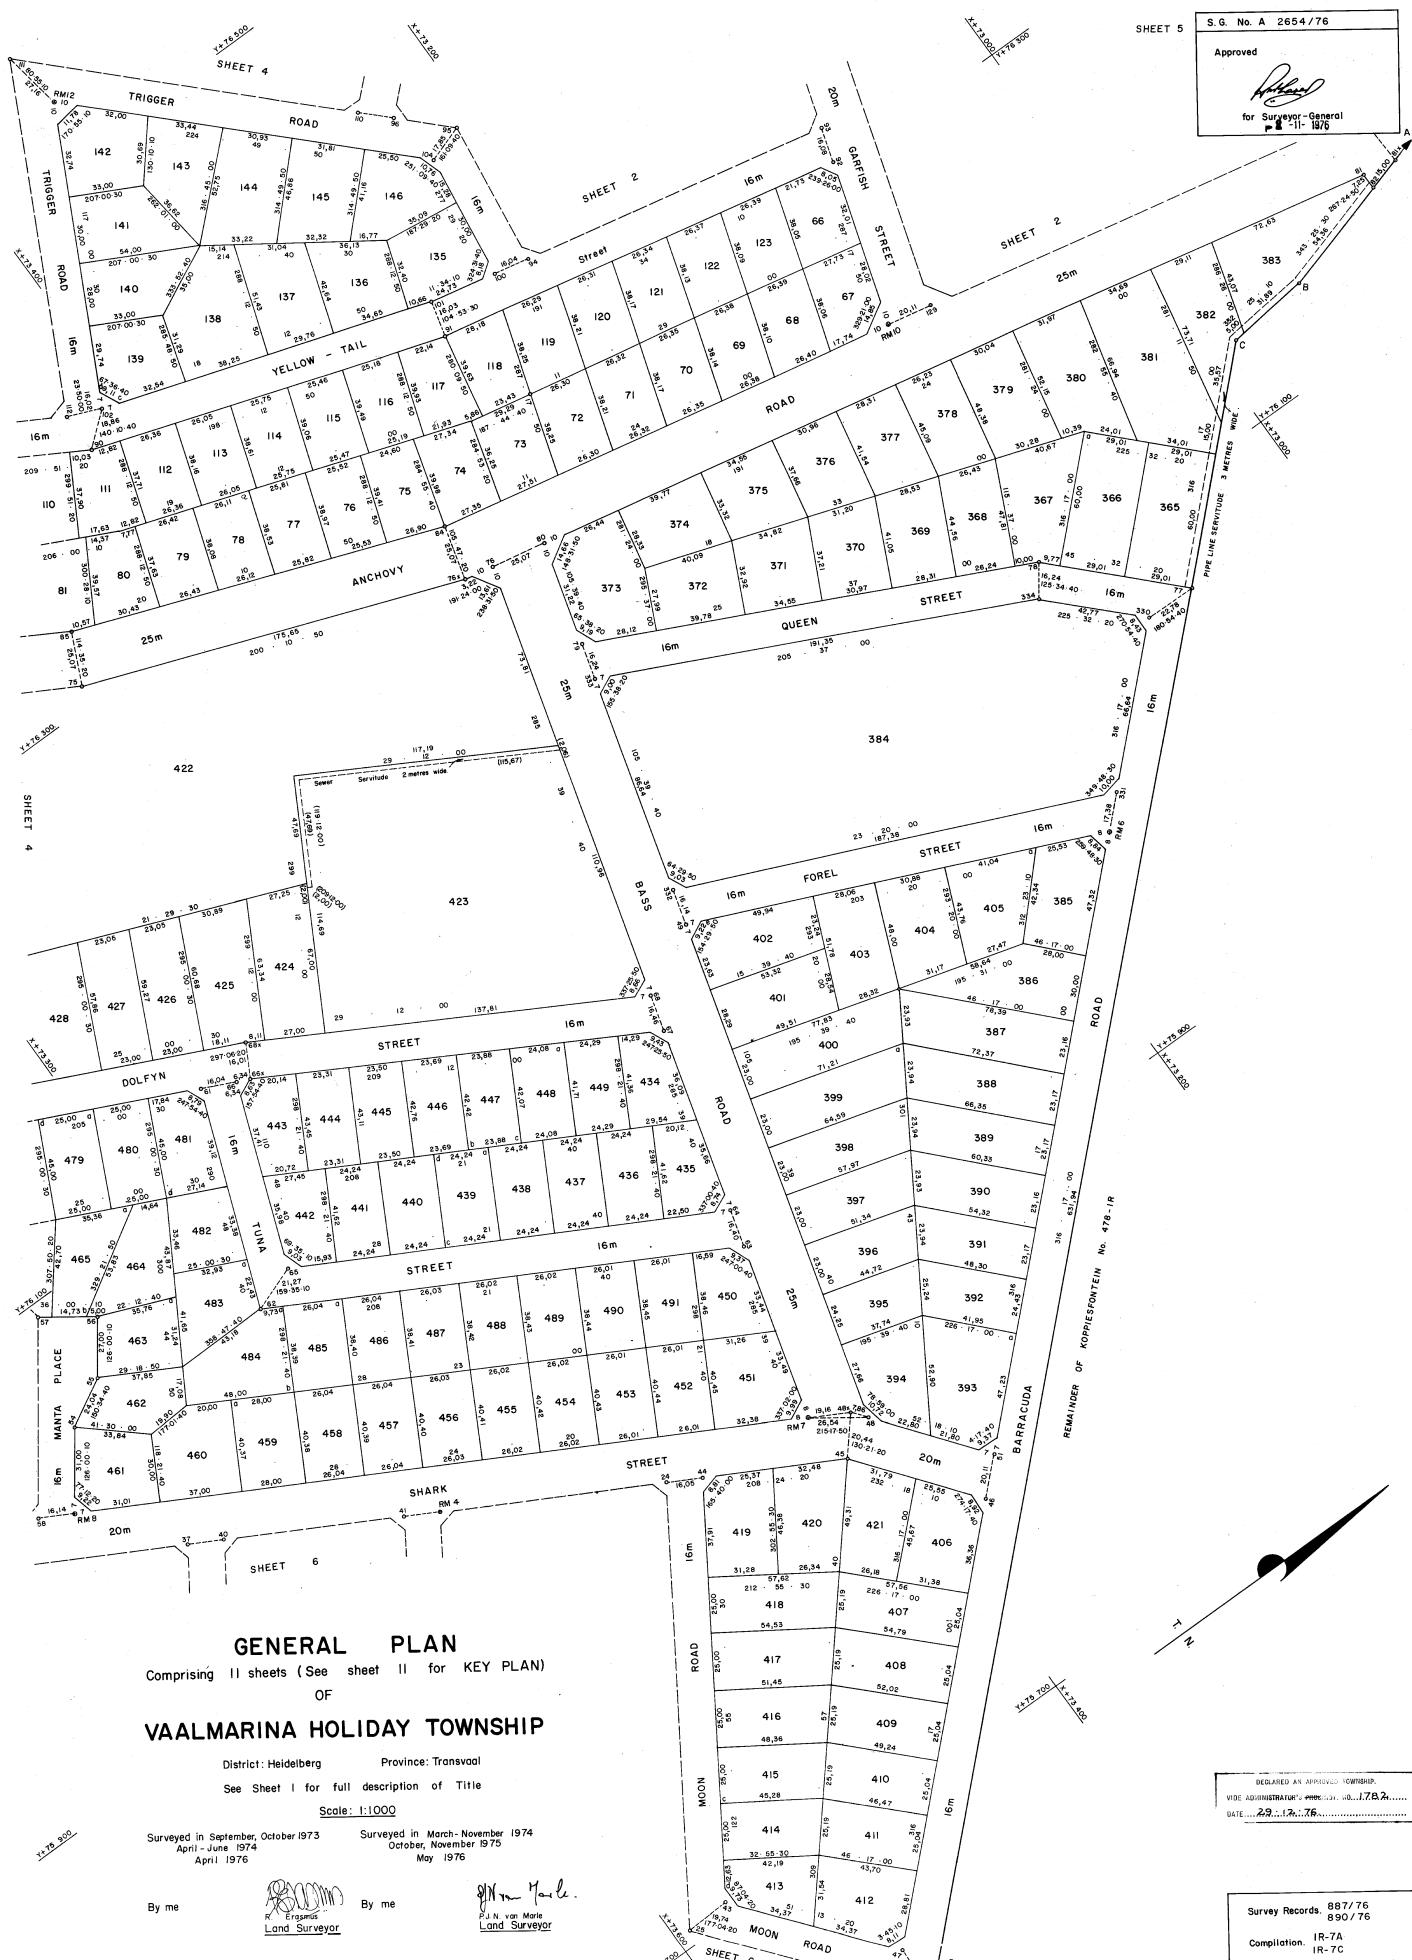

GENERAL PLAN
Comprising 11 sheets (See sheet 11 for KEY PLAN)
OF
VAALMARINA HOLIDAY TOWNSHIP

District: Heidelberg Province: Transvaal
See Sheet 1 for full description of Title

Scale: 1:1000

Surveyed in September, October 1973
April - June 1974
April 1976

Surveyed in March - November 1974
October, November 1975
May 1976

By me

[Signature]
R. Erasmus
Land Surveyor

By me

[Signature]
P. N. van Marle
Land Surveyor

SHEET 5
S.G. No. A 2654/76
Approved
[Signature]
for Surveyor-General
11-11-1976


DECLARED AN APPROVED TOWNSHIP
WIDE ADMINISTRATION, 1976, 11-11-1976
DATE: 29-12-1976

Survey Records 887/76
890/76
Compilation IR-7A
IR-7C

TM 464 TT

for Surveyor-General
- 11 - 1976

DECLARED AN APPROVED TOWNSHIP.
WIDE ADMINISTRATOR'S PHOTO, NO. (782).....
DATE 29-12-76.....

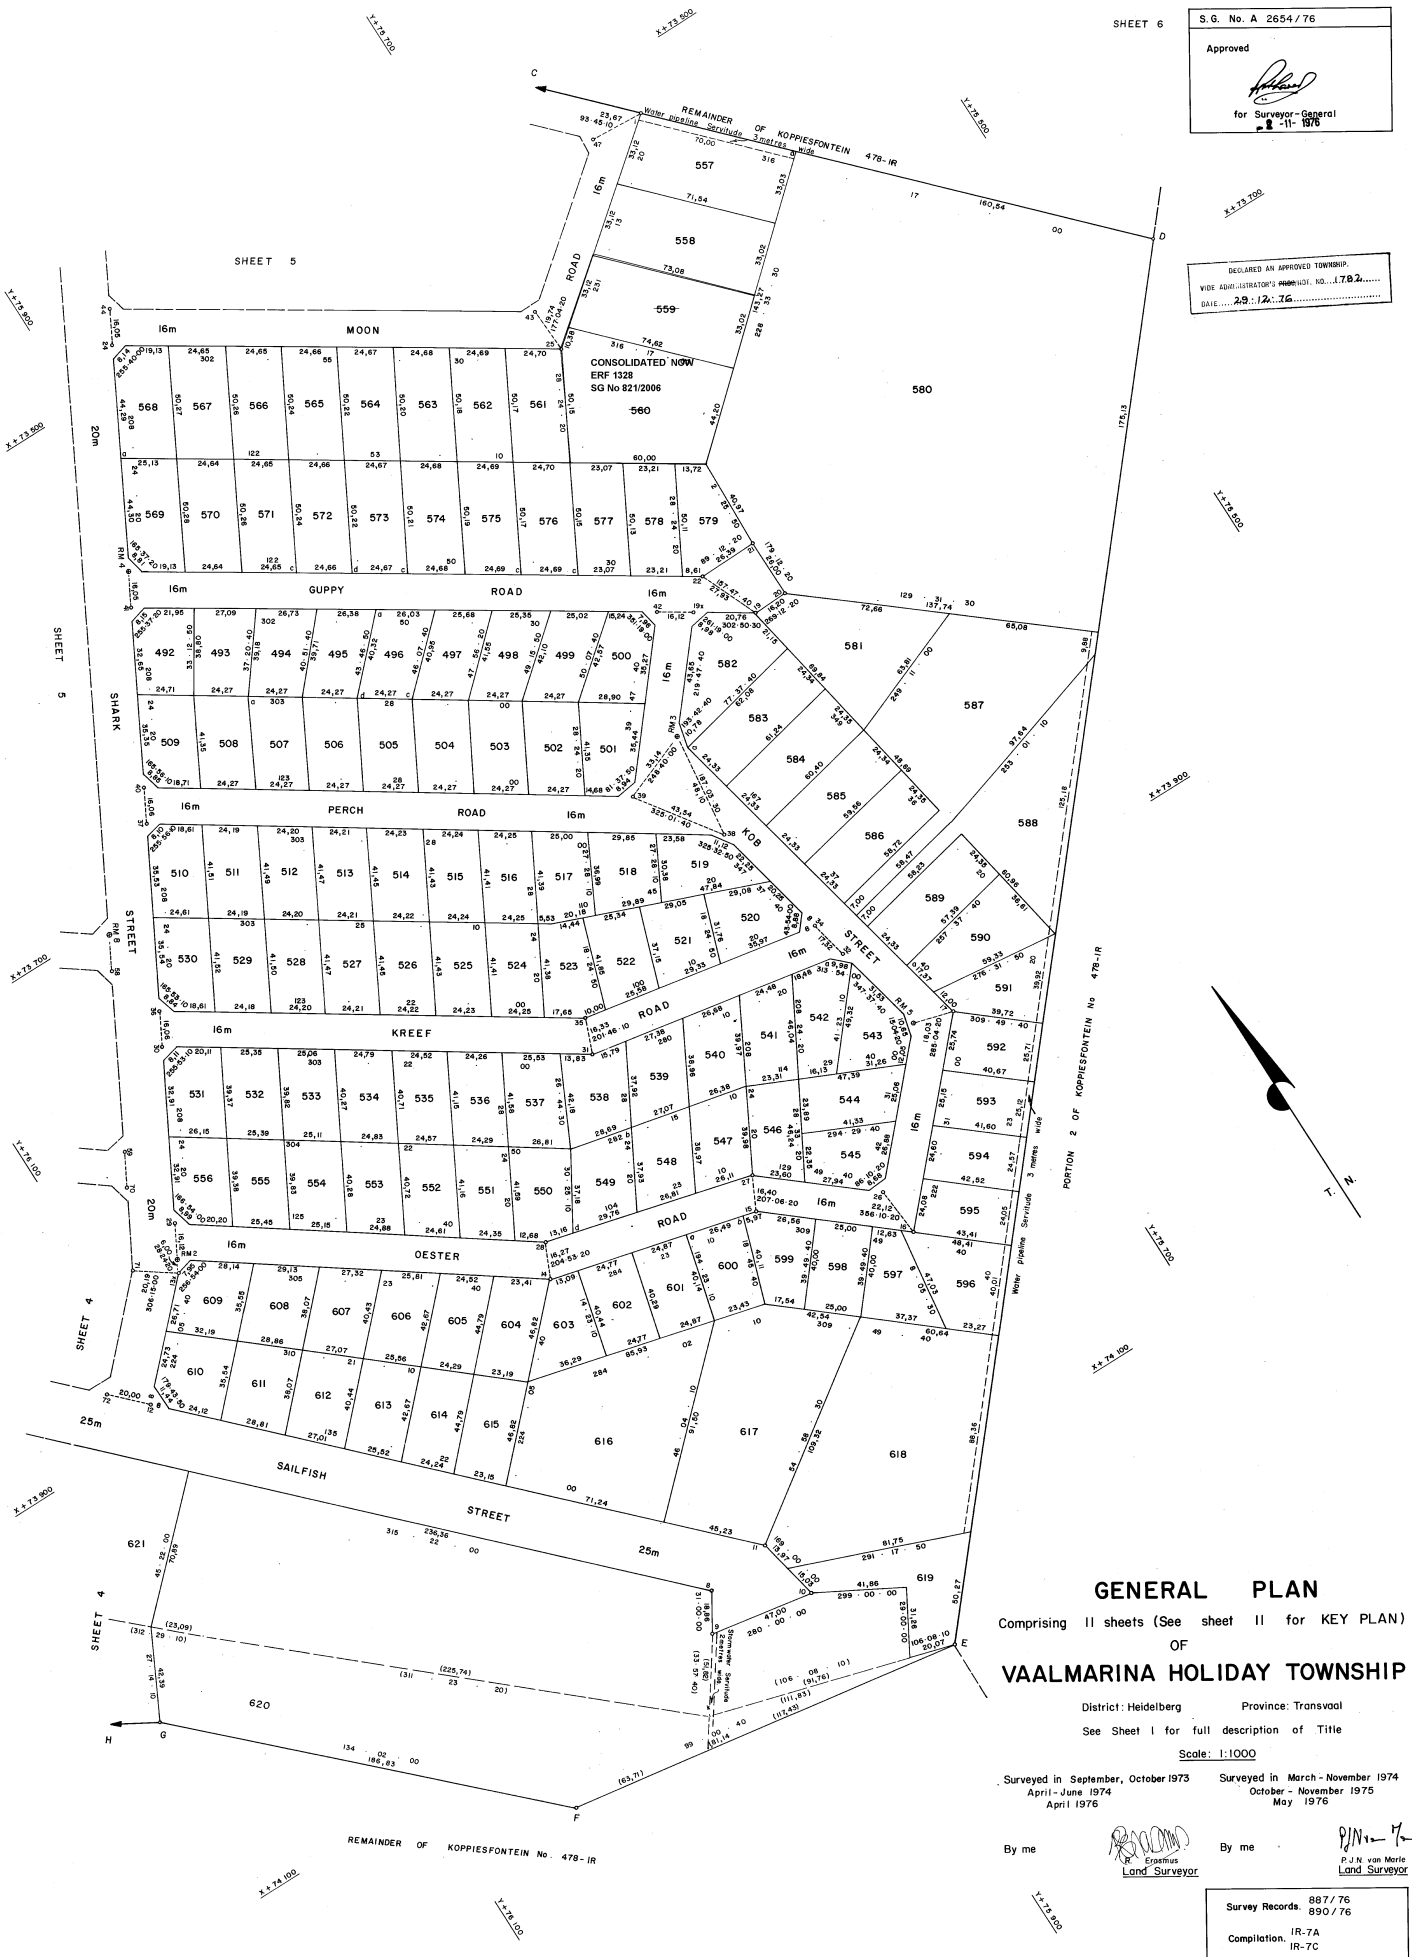

GENERAL PLAN

Comprising 11 sheets (See sheet 11 for KEY PLAN)

OF

VAALMARINA HOLIDAY TOWNSHIP

District: Heidelberg Province: Transvaal

See Sheet 1 for full description of Title

Scale: 1:1000

Surveyed in September, October 1973	Surveyed in March - November 1974
April - June 1974	October - November 1975
April 1976	May 1976

By me


R. Erasmus
Land Surveyor

By me

P.J.N. van Merle.
Land Surveyor

Survey Records. 887 / 76
890 / 76

Compilation. IR-7A
IR-7C

TM 4647



DECLARED AN APPROVED TOWNSHIP
 VIDE ADMINISTRATOR'S NO. 1782
 DATE: 29.12.76

SHEET 7

S.G. No. A 2654/76
 Approved
 for Surveyor-General
 11-1976


GENERAL PLAN
 Comprising 11 sheets
 (See sheet 11 for KEY PLAN) OF
VAALMARINA
HOLIDAY TOWNSHIP
 District: Heidelberg Province: Transvaal
 See Sheet 1 for full description of Title
 Scale: 1:1000

Surveyed in September, October 1973
 April-June 1974
 April 1976

By me *R. Erasmus*
 Land Surveyor


Surveyed in March-November 1974,
 October, November 1975
 May 1976

By me *P.J.N. van Marle*
 Land Surveyor

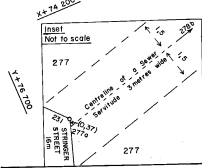

Survey Records: 887/76
 890/76
 Compilation: IR-7A
 IR-7C

TM 4647

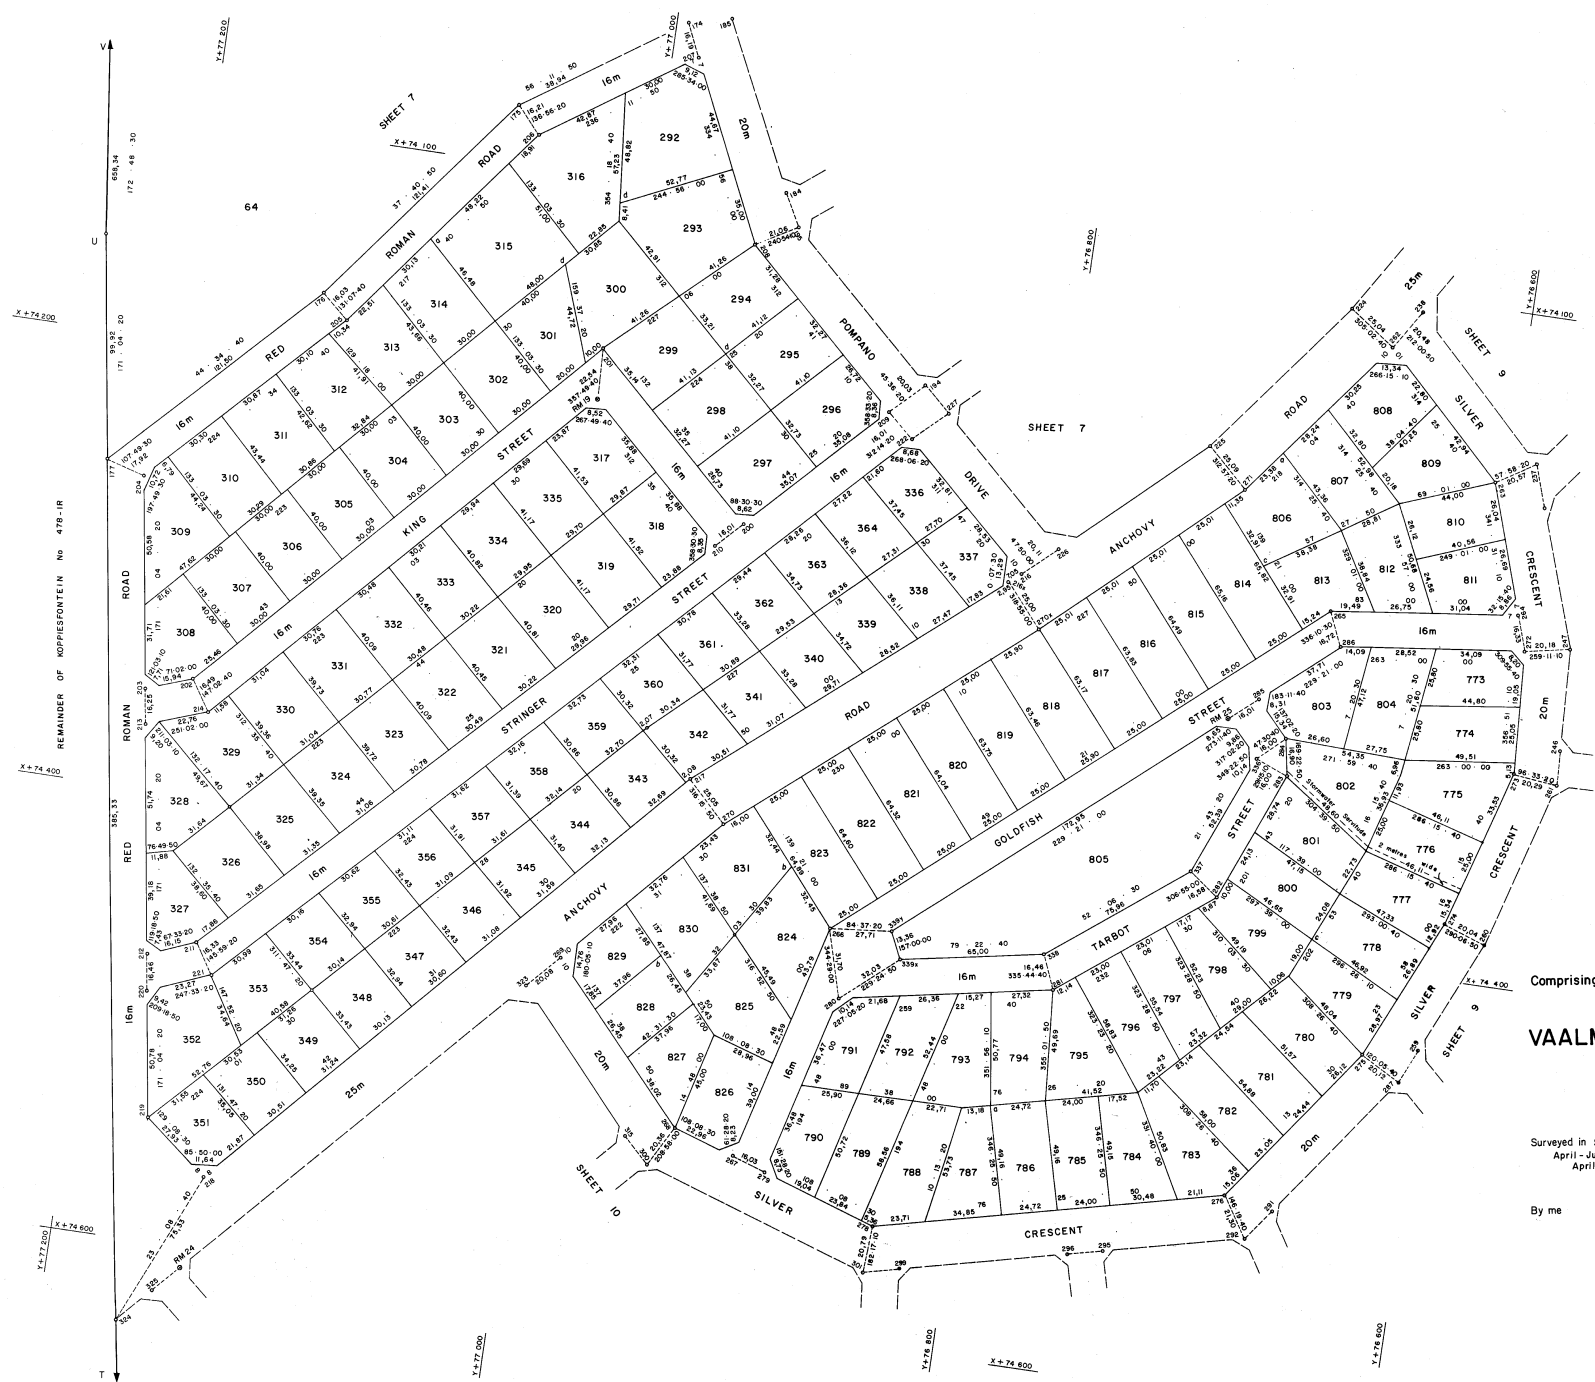

SHEET 8

S.G. No. A 2654/76
Approved
[Signature]
for Surveyor-General
- 11- 1976

DECLARED AN APPROVED TOWNSHIP
WIDE ADMINISTRATION'S PROGNOSIS NO. 1782
DATE: 23.12.76



GENERAL PLAN Comprising 11 sheets (See sheet 11 for KEY PLAN) OF **VAALMARINA HOLIDAY TOWNSHIP**


District: Heidelberg Province: Transvaal
See Sheet 1 for full description of TITLE
Scale: 1:1000
Surveyed in September, October 1973
April - June 1974
April 1976
Surveyed in March - November 1974
October - November 1975
May 1976

By me *[Signature]* Land Surveyor
By me *[Signature]* P.J.N. van Marle Land Surveyor

Survey Records: 887/76
890/76
Compilation: IR-7A
IR-7C
774647

Approved


 for Surveyor-General
 - 2-11-1976

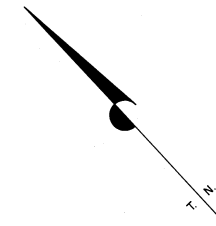 DECLARED AN OFFICIAL FIDELITY
 WIDE ADMINISTRATIVE PITCHER NO. 1782
 DATE: 29-12-76


GENERAL PLAN Comprising 11 sheets (See sheet 11 for KEY PLAN) OF VAALMARINA HOLIDAY TOWNSHIP

District: Heidelberg Province: Transvaal

See Sheet 1 for full description of Title

Scale: 1:1000


 Surveyed in September, October 1973
 April - June 1974
 April 1976

 Surveyed in March - November 1974
 October, November 1975
 May 1976

By me


 R. Erasmus
 Land Surveyor

By me

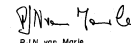
 P.J.N. van Marle
 Land Surveyor

SHEET 10

 Survey Records 887/76
 890/76
 IR - 7A
 Compilation IR - 7C


744647

Approved

for Surveyor-General
2-11-1976

DATE OF ADJUSTMENT... 29-12-76

KEY PLAN

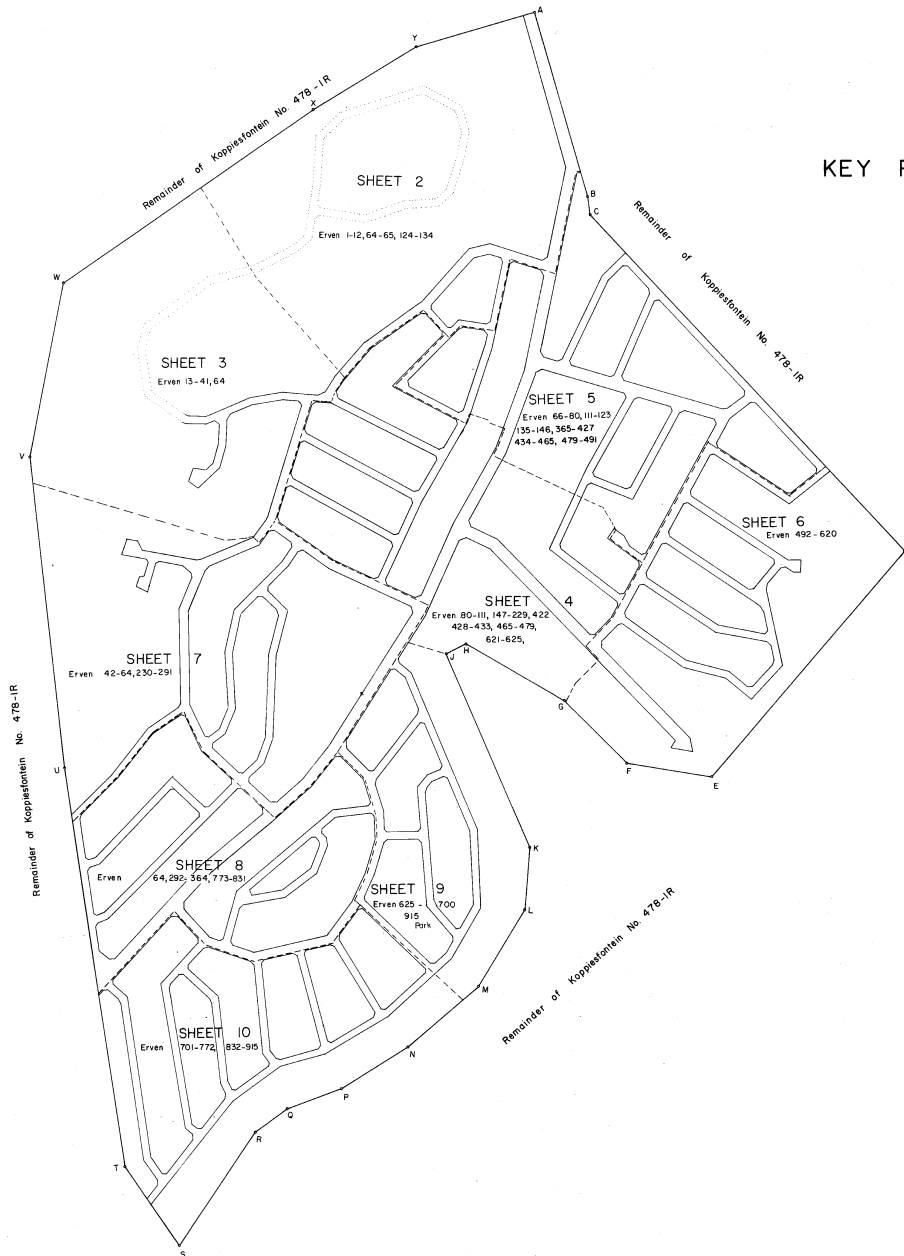

GENERAL PLAN

(Comprising 11 sheets)

OF

VAALMARINA HOLIDAY TOWNSHIP

District: Heidelberg

Province: Transvaal

See Sheet 1 for full description of Title

Scale: 1:5000

Surveyed in September, October 1973
April - June 1974
April 1976Surveyed in March - November 1974
October, November 1975
May 1976

By me

R. J. N. van Marle
Land Surveyor

By me

R. J. N. van Marle
Land Surveyor

NOTE - ERF INDEX TO SHEETS

SHEET 2 Erven numbers 1-12, 64-65, 124-134

SHEET 3 Erven numbers 13-41, 64

SHEET 4 Erven numbers 80-111, 147-229, 422, 428-433, 465-479, 621-625

SHEET 5 Erven numbers 66-80, 111-123, 135-146, 365-427, 434-465, 479-491

SHEET 6 Erven numbers 492-620

SHEET 7 Erven numbers 42-64, 230-291

SHEET 8 Erven numbers 64, 292-364, 773-831

SHEET 9 Erven numbers 625-700, 915 Park

SHEET 10 Erven numbers 701-772, 832-915

Survey Records 887/76
890/76
Compilation IR-7A
IR-7C

A2654/1976 - Additional Notes

ERF 522 and 523 CONSOLIDATED, Now Ptn 1491

S.G. No. 11084/2007

ERF 6 - FRAMED, SG No. 12263/2007

ERF 291 - FRAMED ,S.G.No. 3939/2008

ERF 619 - FRAMED , S.G.No. 4879/2010

Erven 736-737 Consolidated,Now Erf 1747, SG.No.3561/2015

Erven 725-726 Consolidated,Now Erf 1750, SG.No.1536/2023

ERF 668&669 CONSOLIDATED,Now ERF 1751 S.G No.380/2025