

**SERVITUDE NOTE**

The figure e f g H1 represents a Sub Station Servitude vide diagram S.G.No. 4606/1984 and Deed of Transfer No. 8509/2012.

S.G. No.


805/2013

Approved

for : SURVEYOR-GENERAL

2013-09-05

PDA Act 6 of 2008  
Ref. SPDA 67

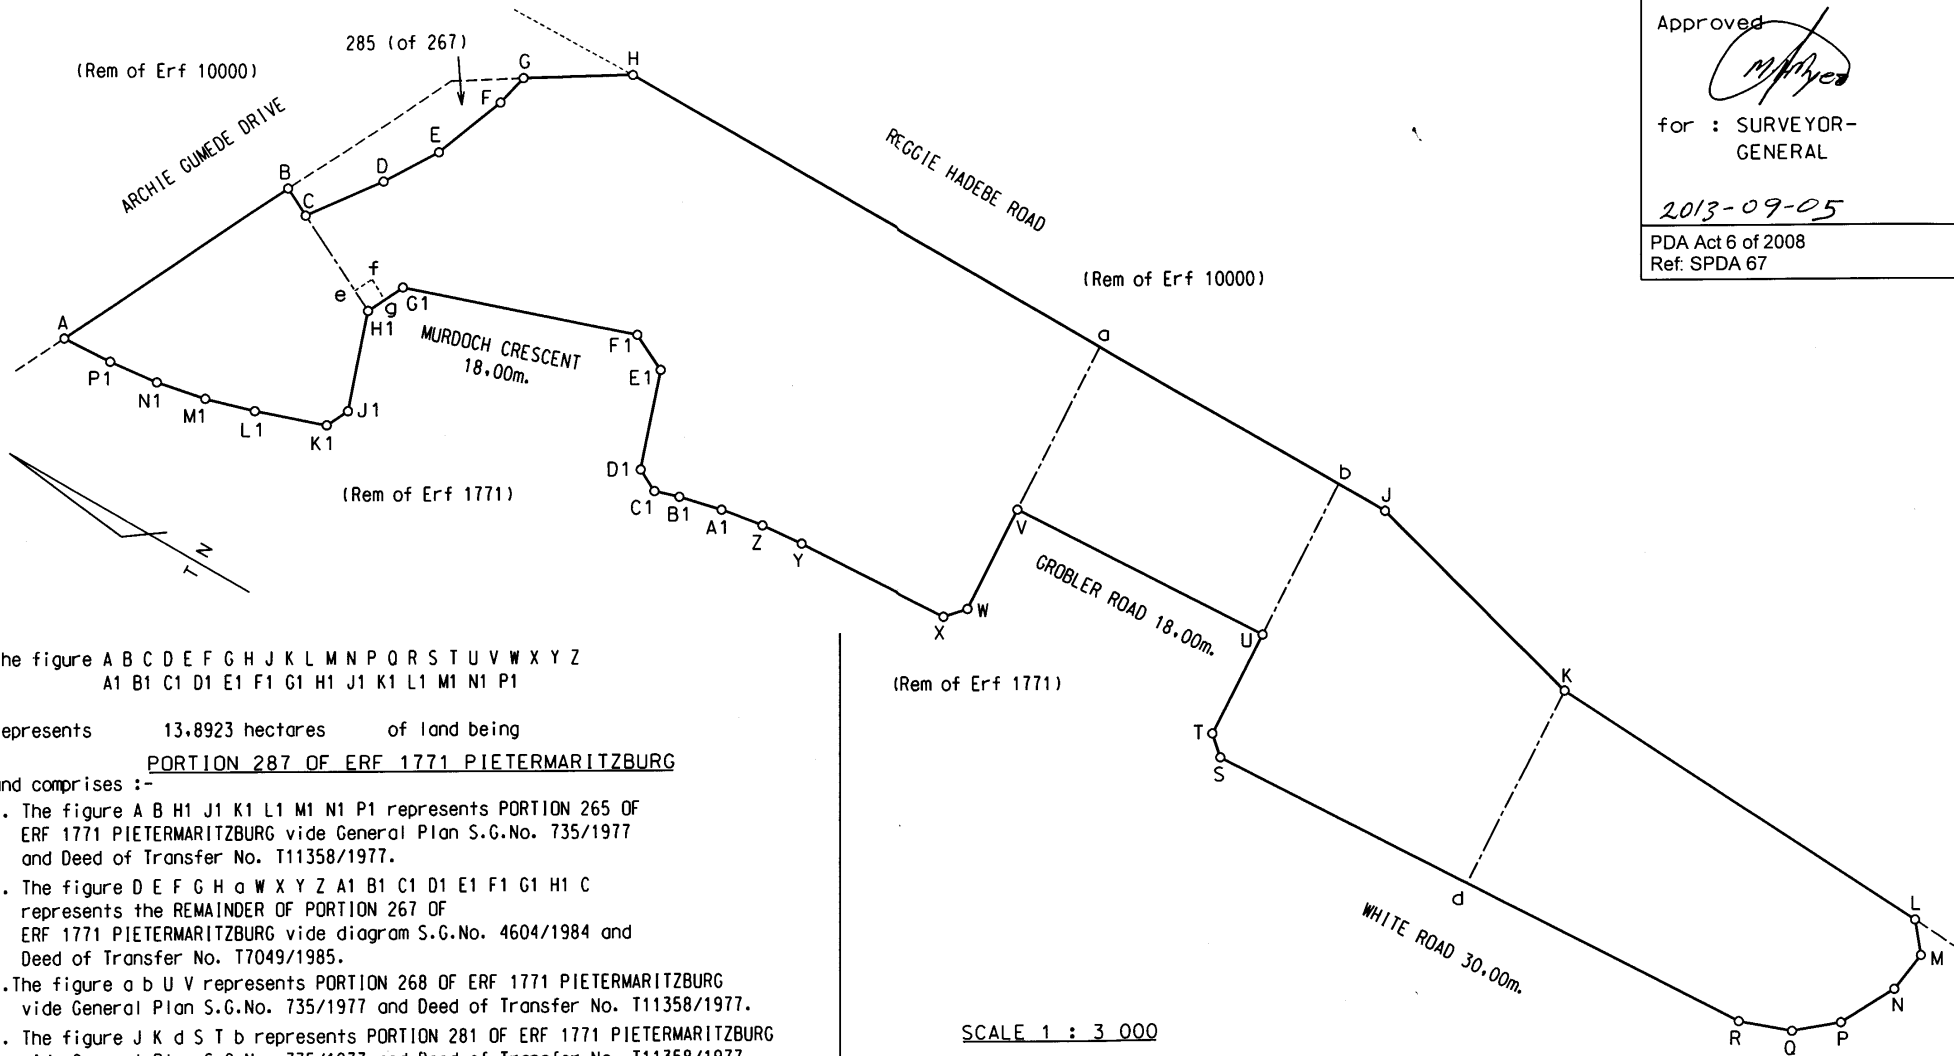

The figure A B C D E F G H J K L M N P O R S T U V W X Y Z  
A1 B1 C1 D1 E1 F1 G1 H1 J1 K1 L1 M1 N1 P1

represents 13,8923 hectares of land being

**PORTION 287 OF ERF 1771 PIETERMARITZBURG**

and comprises :-

1. The figure A B H1 J1 K1 L1 M1 N1 P1 represents PORTION 265 OF ERF 1771 PIETERMARITZBURG vide General Plan S.G.No. 735/1977 and Deed of Transfer No. T11358/1977.
2. The figure D E F G H a W X Y Z A1 B1 C1 D1 E1 F1 G1 H1 C represents the REMAINDER OF PORTION 267 OF ERF 1771 PIETERMARITZBURG vide diagram S.G.No. 4604/1984 and Deed of Transfer No. T7049/1985.
3. The figure a b U V represents PORTION 268 OF ERF 1771 PIETERMARITZBURG vide General Plan S.G.No. 735/1977 and Deed of Transfer No. T11358/1977.
4. The figure J K d S T b represents PORTION 281 OF ERF 1771 PIETERMARITZBURG vide General Plan S.G.No. 735/1977 and Deed of Transfer No. T11358/1977.
5. The figure K L M N P O R d represents PORTION 282 OF ERF 1771 PIETERMARITZBURG vide General Plan S.G.No. 735/1977 and Deed of Transfer No. T11358/1977.

situate in The Msunduzi Municipality , Registration Division : FT

Province of KwaZulu-Natal

compiled in May 2012

by me


OM GREENE PLS 0232  
Professional Land Surveyor

SCALE 1 : 3 000

This diagram relates to

No. CCT13805/2014

Registrar of Deeds

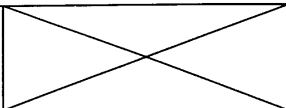

File No. PMB 1769-1779

S.R. No. Compiled

Comp. FT-5D-8B.8D